



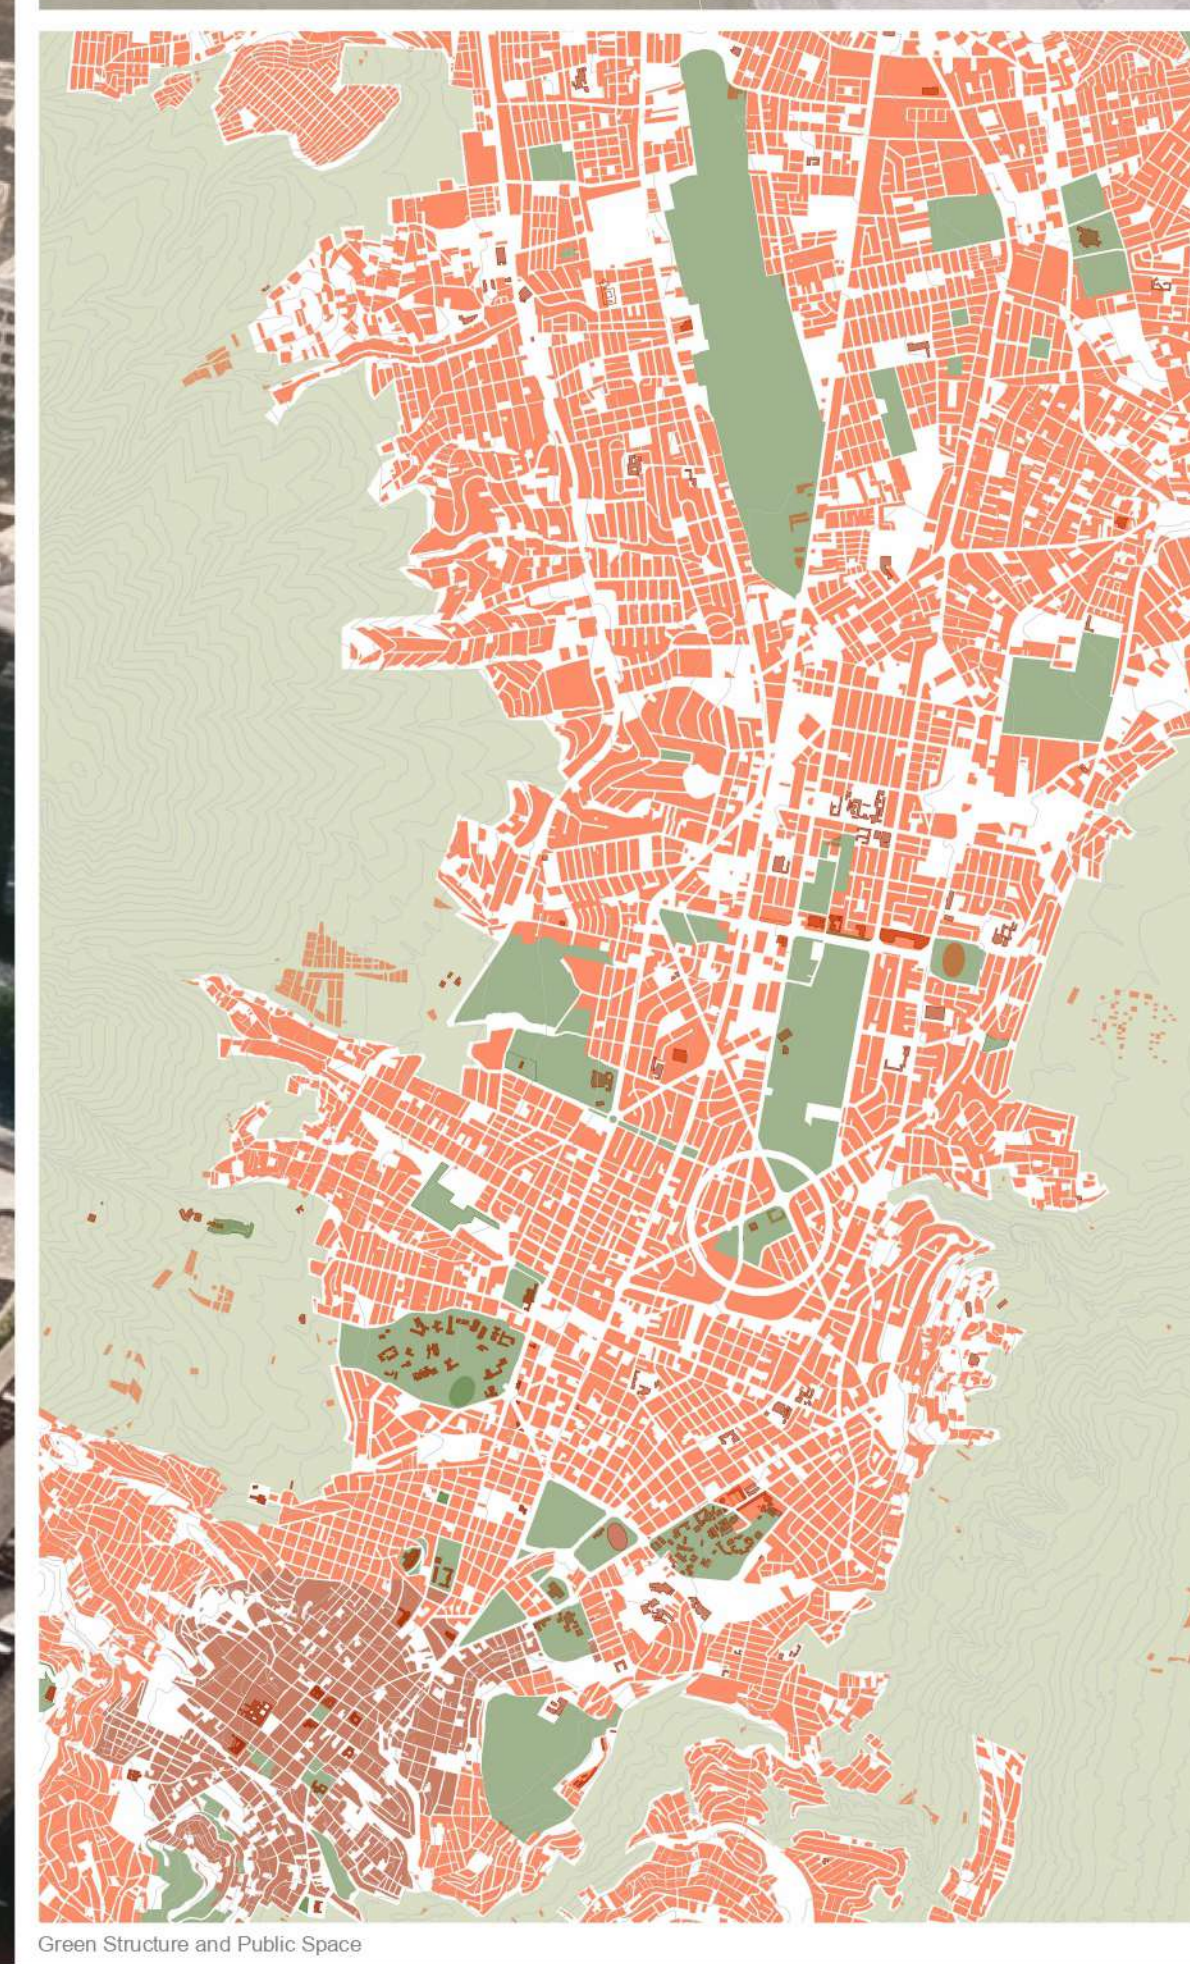
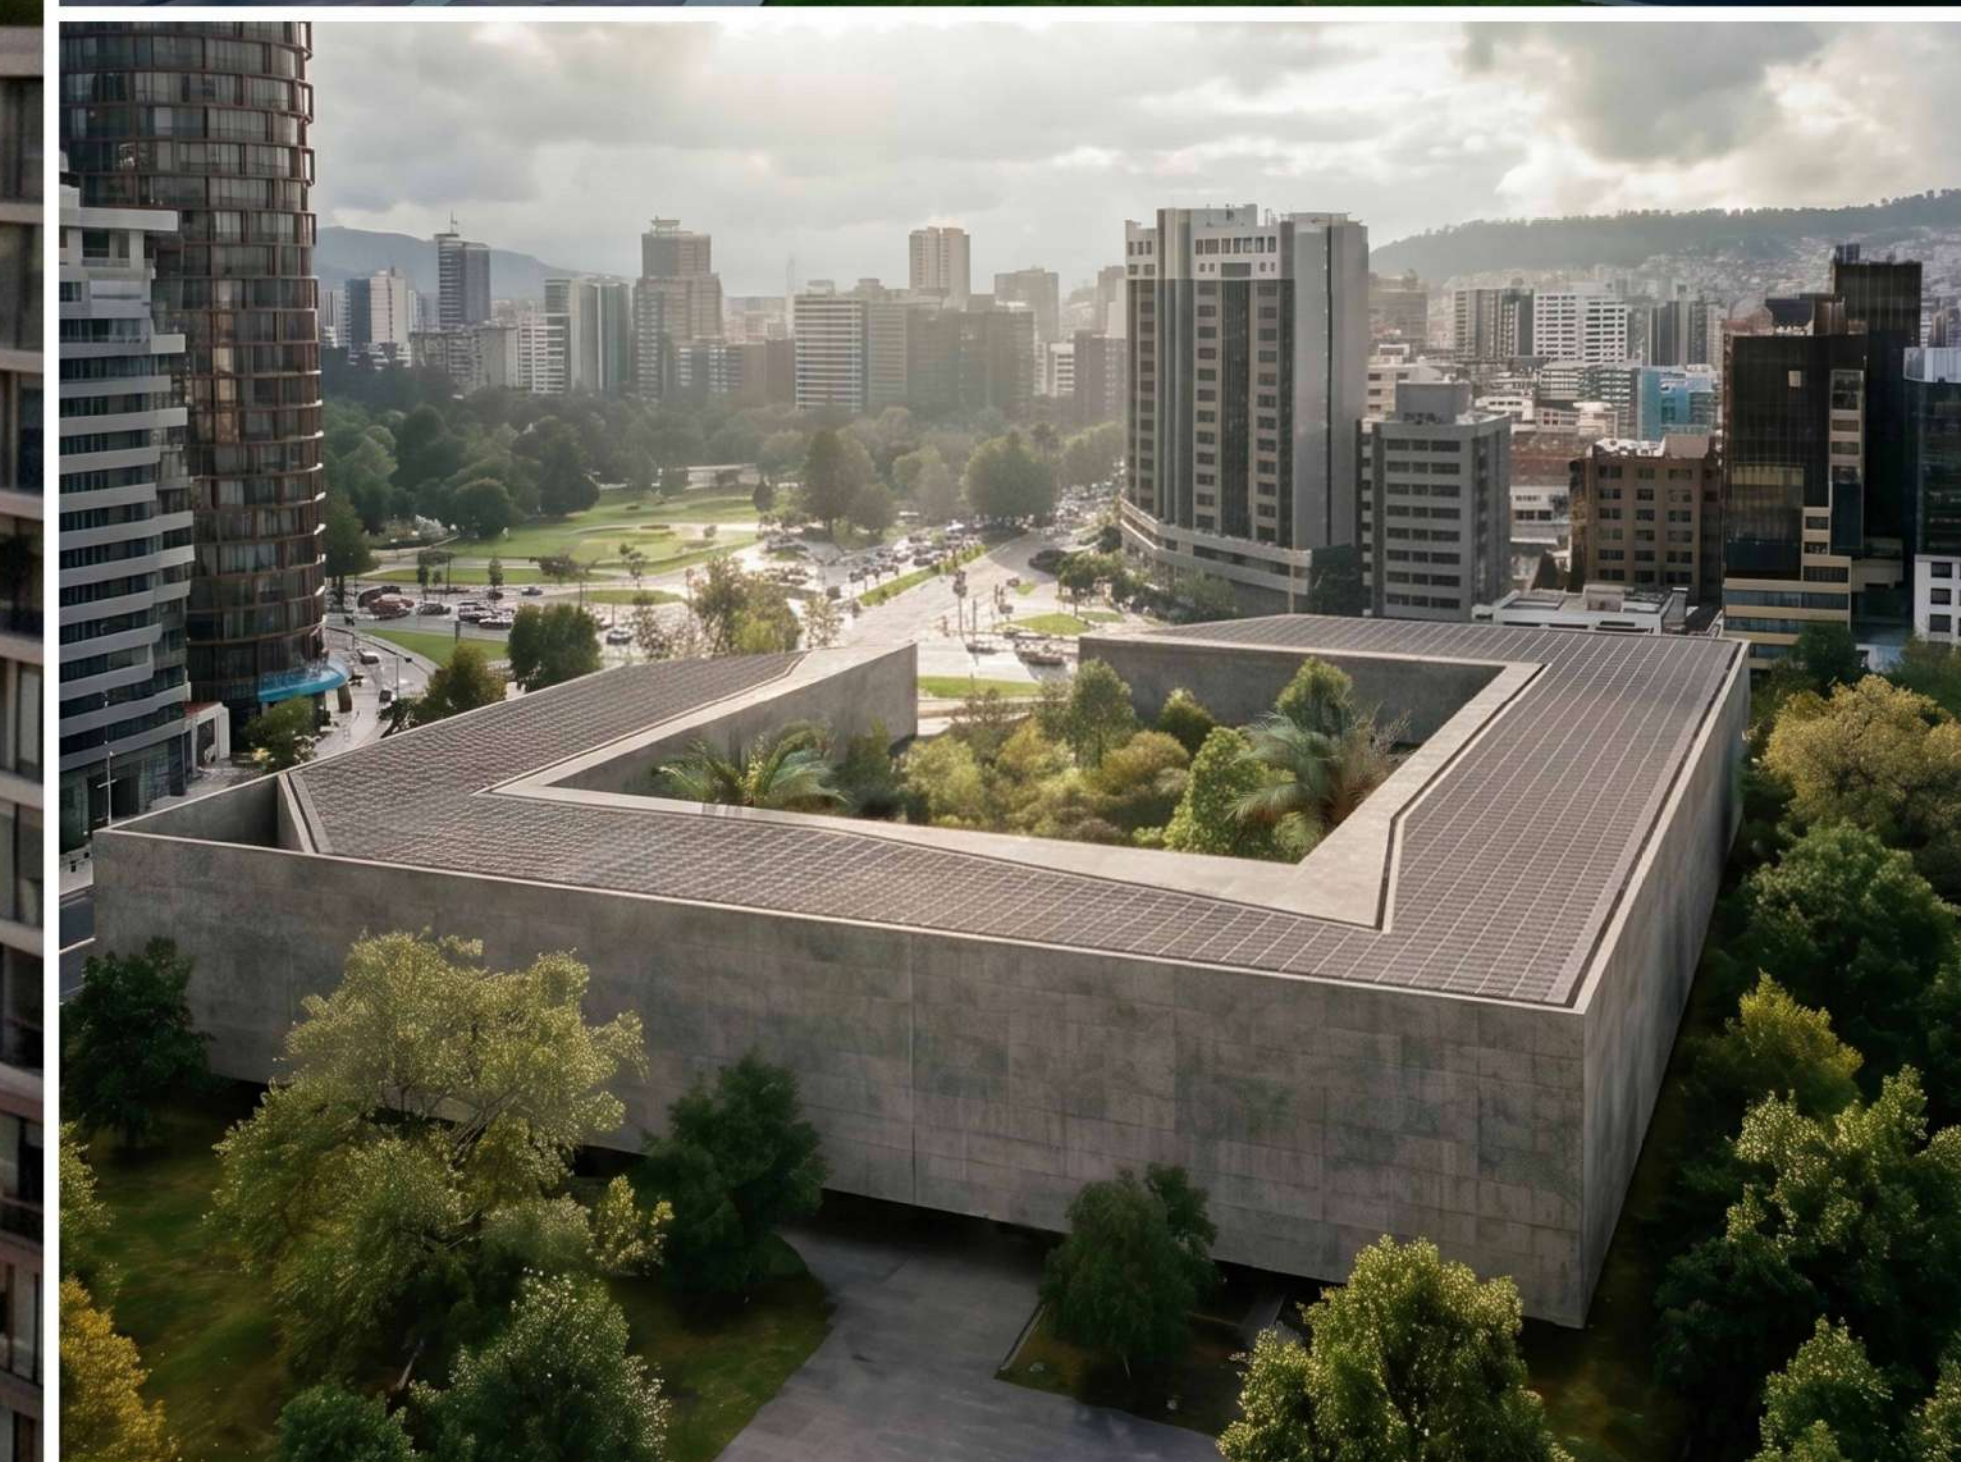
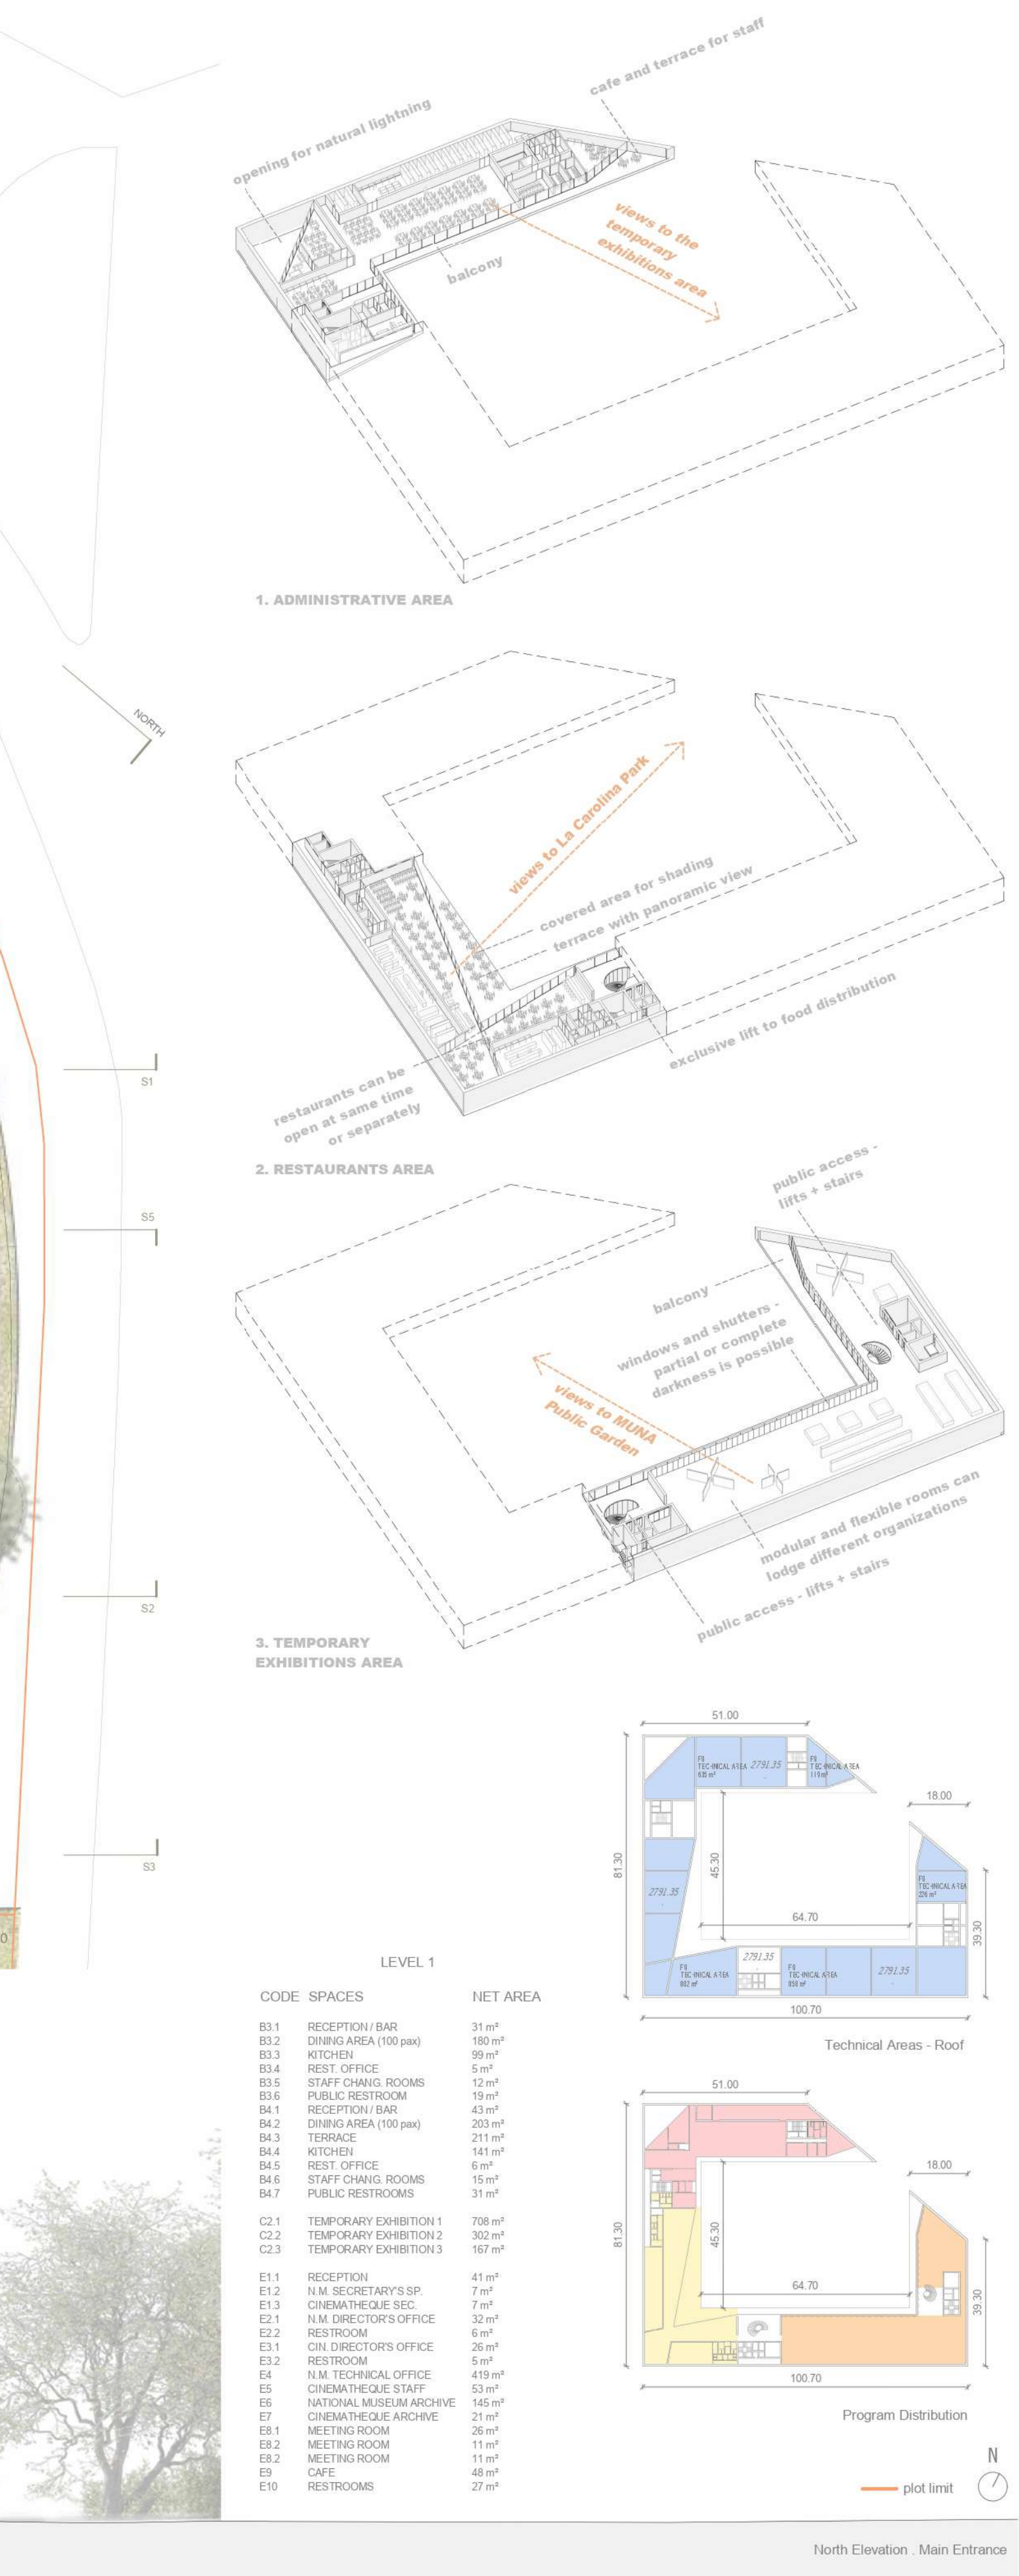


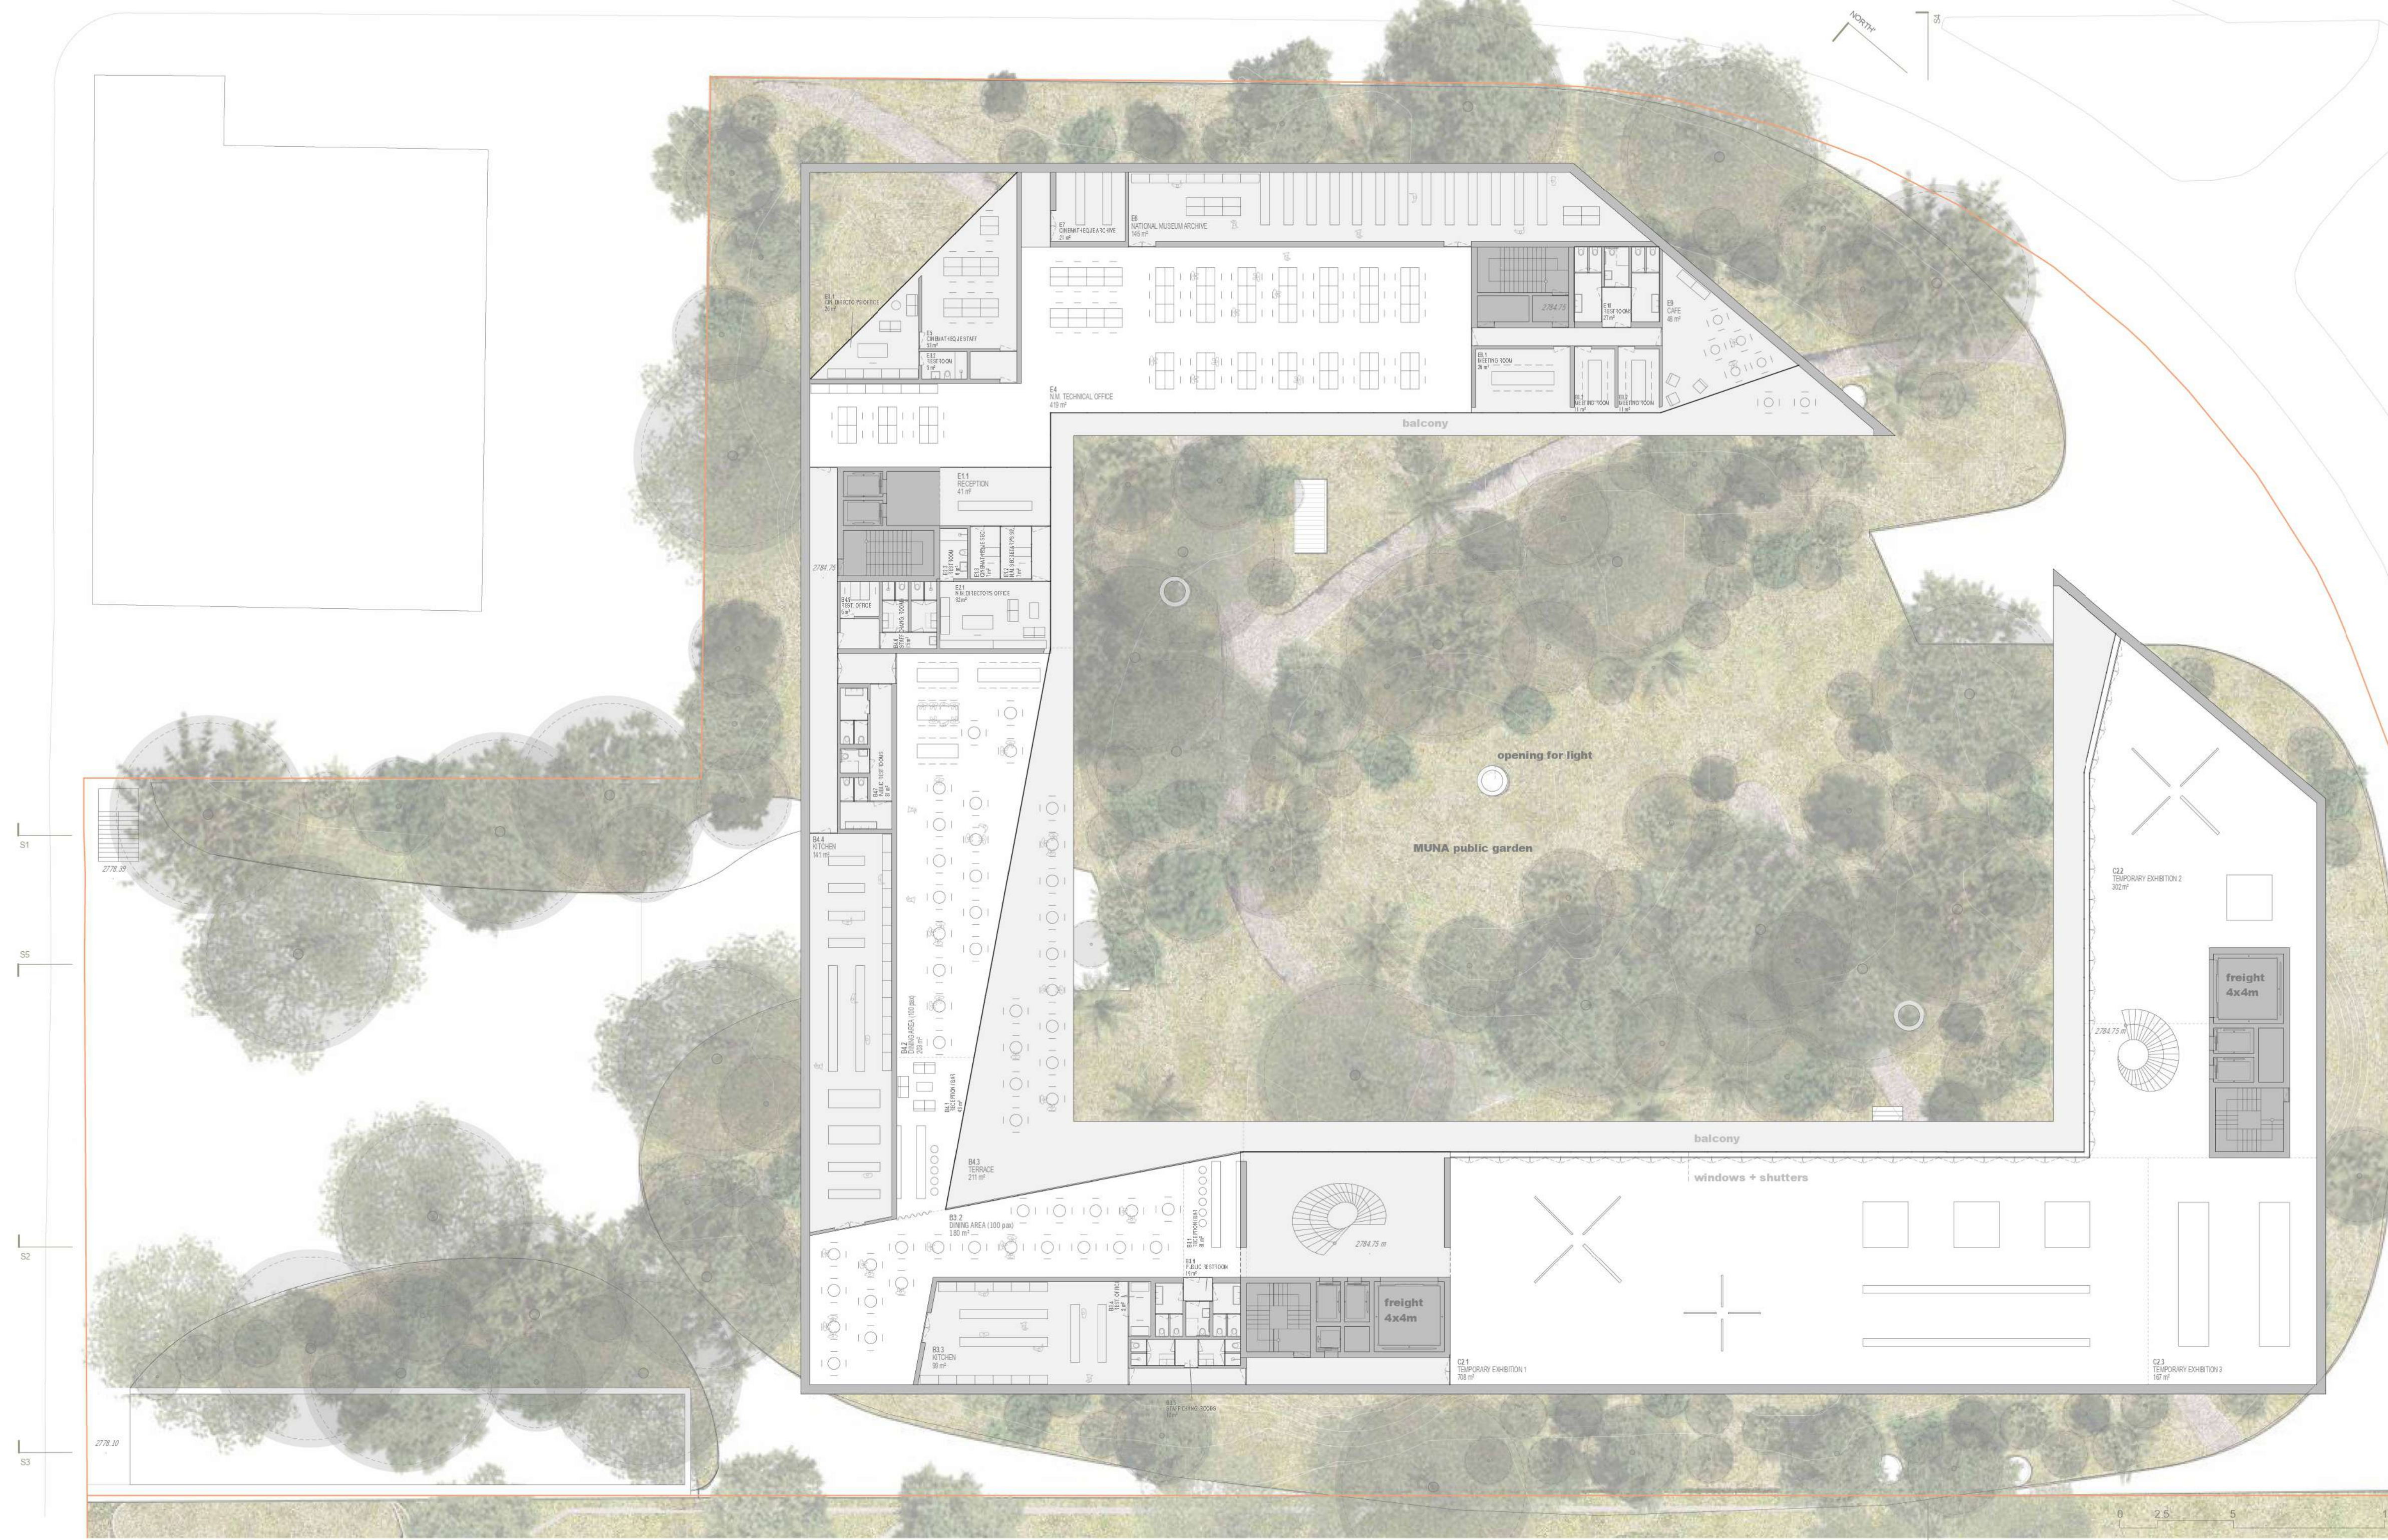

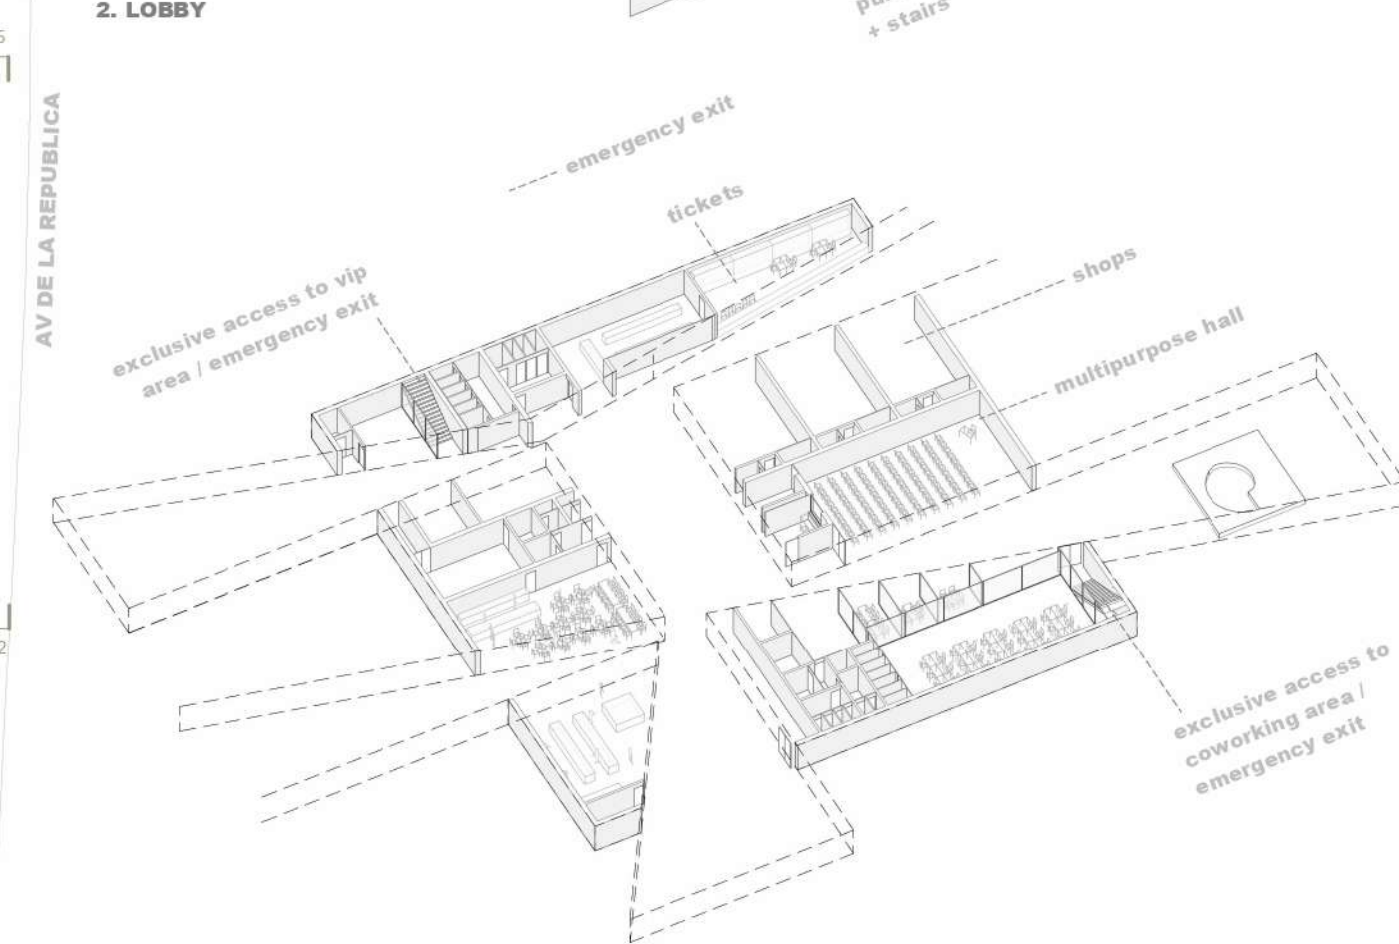


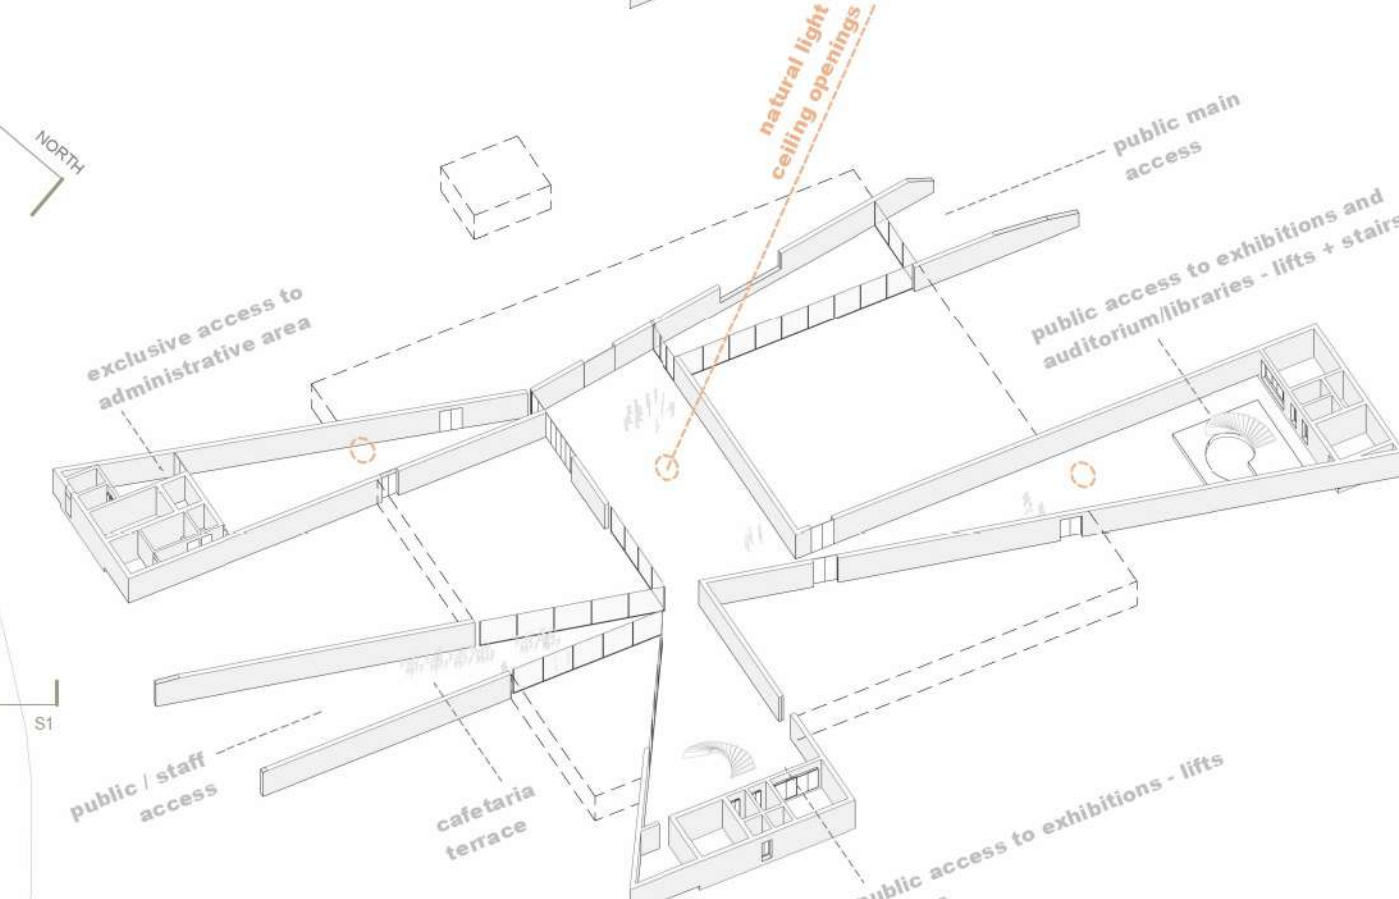

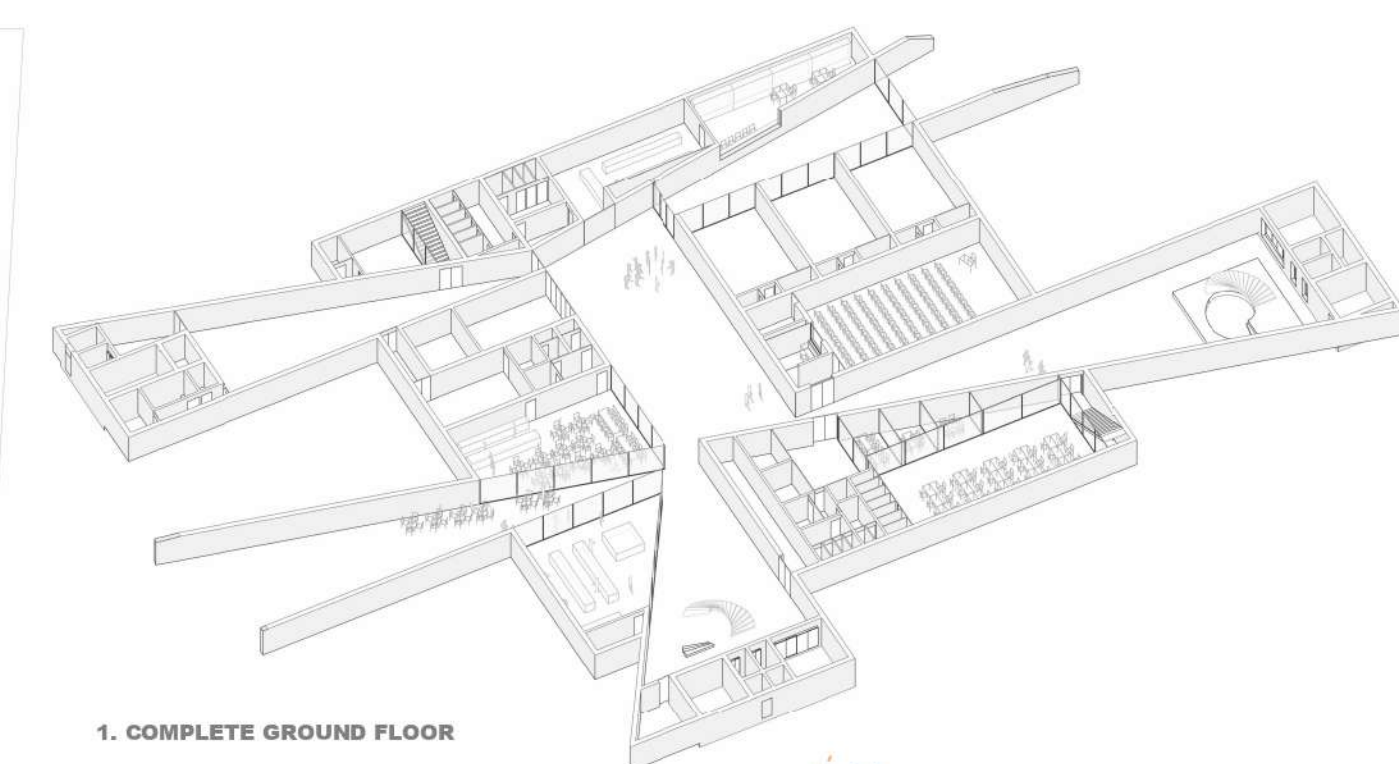


GROUND FLOOR

CODE SPACES	NET AREA
A1.1 MAIN ENTRANCE	119 m ²
A1.2 LOBBY	821 m ²
A2 INFO / TICKETING AREA	60 m ²
A3 GROUP RECEPTION AREA	42 m ²
A4 CLOAKROOM	4 m ²
A5.1 RESTROOM	10 m ²
A5.2 NURSING ROOM	10 m ²
A5.3 FIRST AID ROOM	10 m ²
A6.1 VIP LOUNGE	30 m ²
A6.3 RESTROOMS	7 m ²
A7 PUBLIC RESTROOMS	70 m ²
B1.1 EXHIBITION AND SALES	118 m ²
B1.2 STORAGE	32 m ²
B1.3 OFFICE	9 m ²
B2.1 RECEPTION / BAR	23 m ²
B2.2 DINING AREA (70pax)	89 m ²
B2.3 TERRACE	58 m ²
B2.4 KITCHEN	42 m ²
B2.5 OFFICE	6 m ²
B2.6 PUBLIC RESTROOMS	23 m ²
B5.1 RETAIL SPACE	70 m ²
B5.2 RESTROOMS	4 m ²
B6 ENTRANCE	8 m ²
B6.1 MULTIPURPOSE HALL (100 pax)	150 m ²
B6.2 TECHNICAL BOOTH	15 m ²
B6.3 STORAGE	11 m ²
B7.1 RECEPTION	35 m ²
B7.2 WORKSPACE (25 pax)	139 m ²
B7.3 MEETING ROOM (8 pax)	14 m ²
B7.3 MEETING ROOM (4 pax)	10 m ²
B7.4 INDIVIDUAL BOOTHS	10 m ²
B7.6 COFFEE STATION	15 m ²
B7.7 PRINT AREA	3 m ²
B7.8 TECHNICAL STORAGE	10 m ²
B7.9 RESTROOMS	33 m ²
B9 TECHNICAL AREA	22 m ²
B9.3.4 POWER TRANSFORMATION	19 m ²

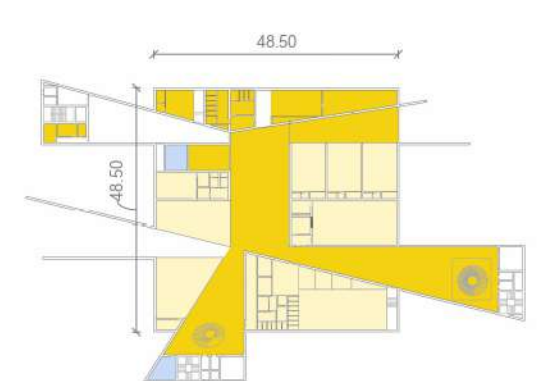

Program Distribution



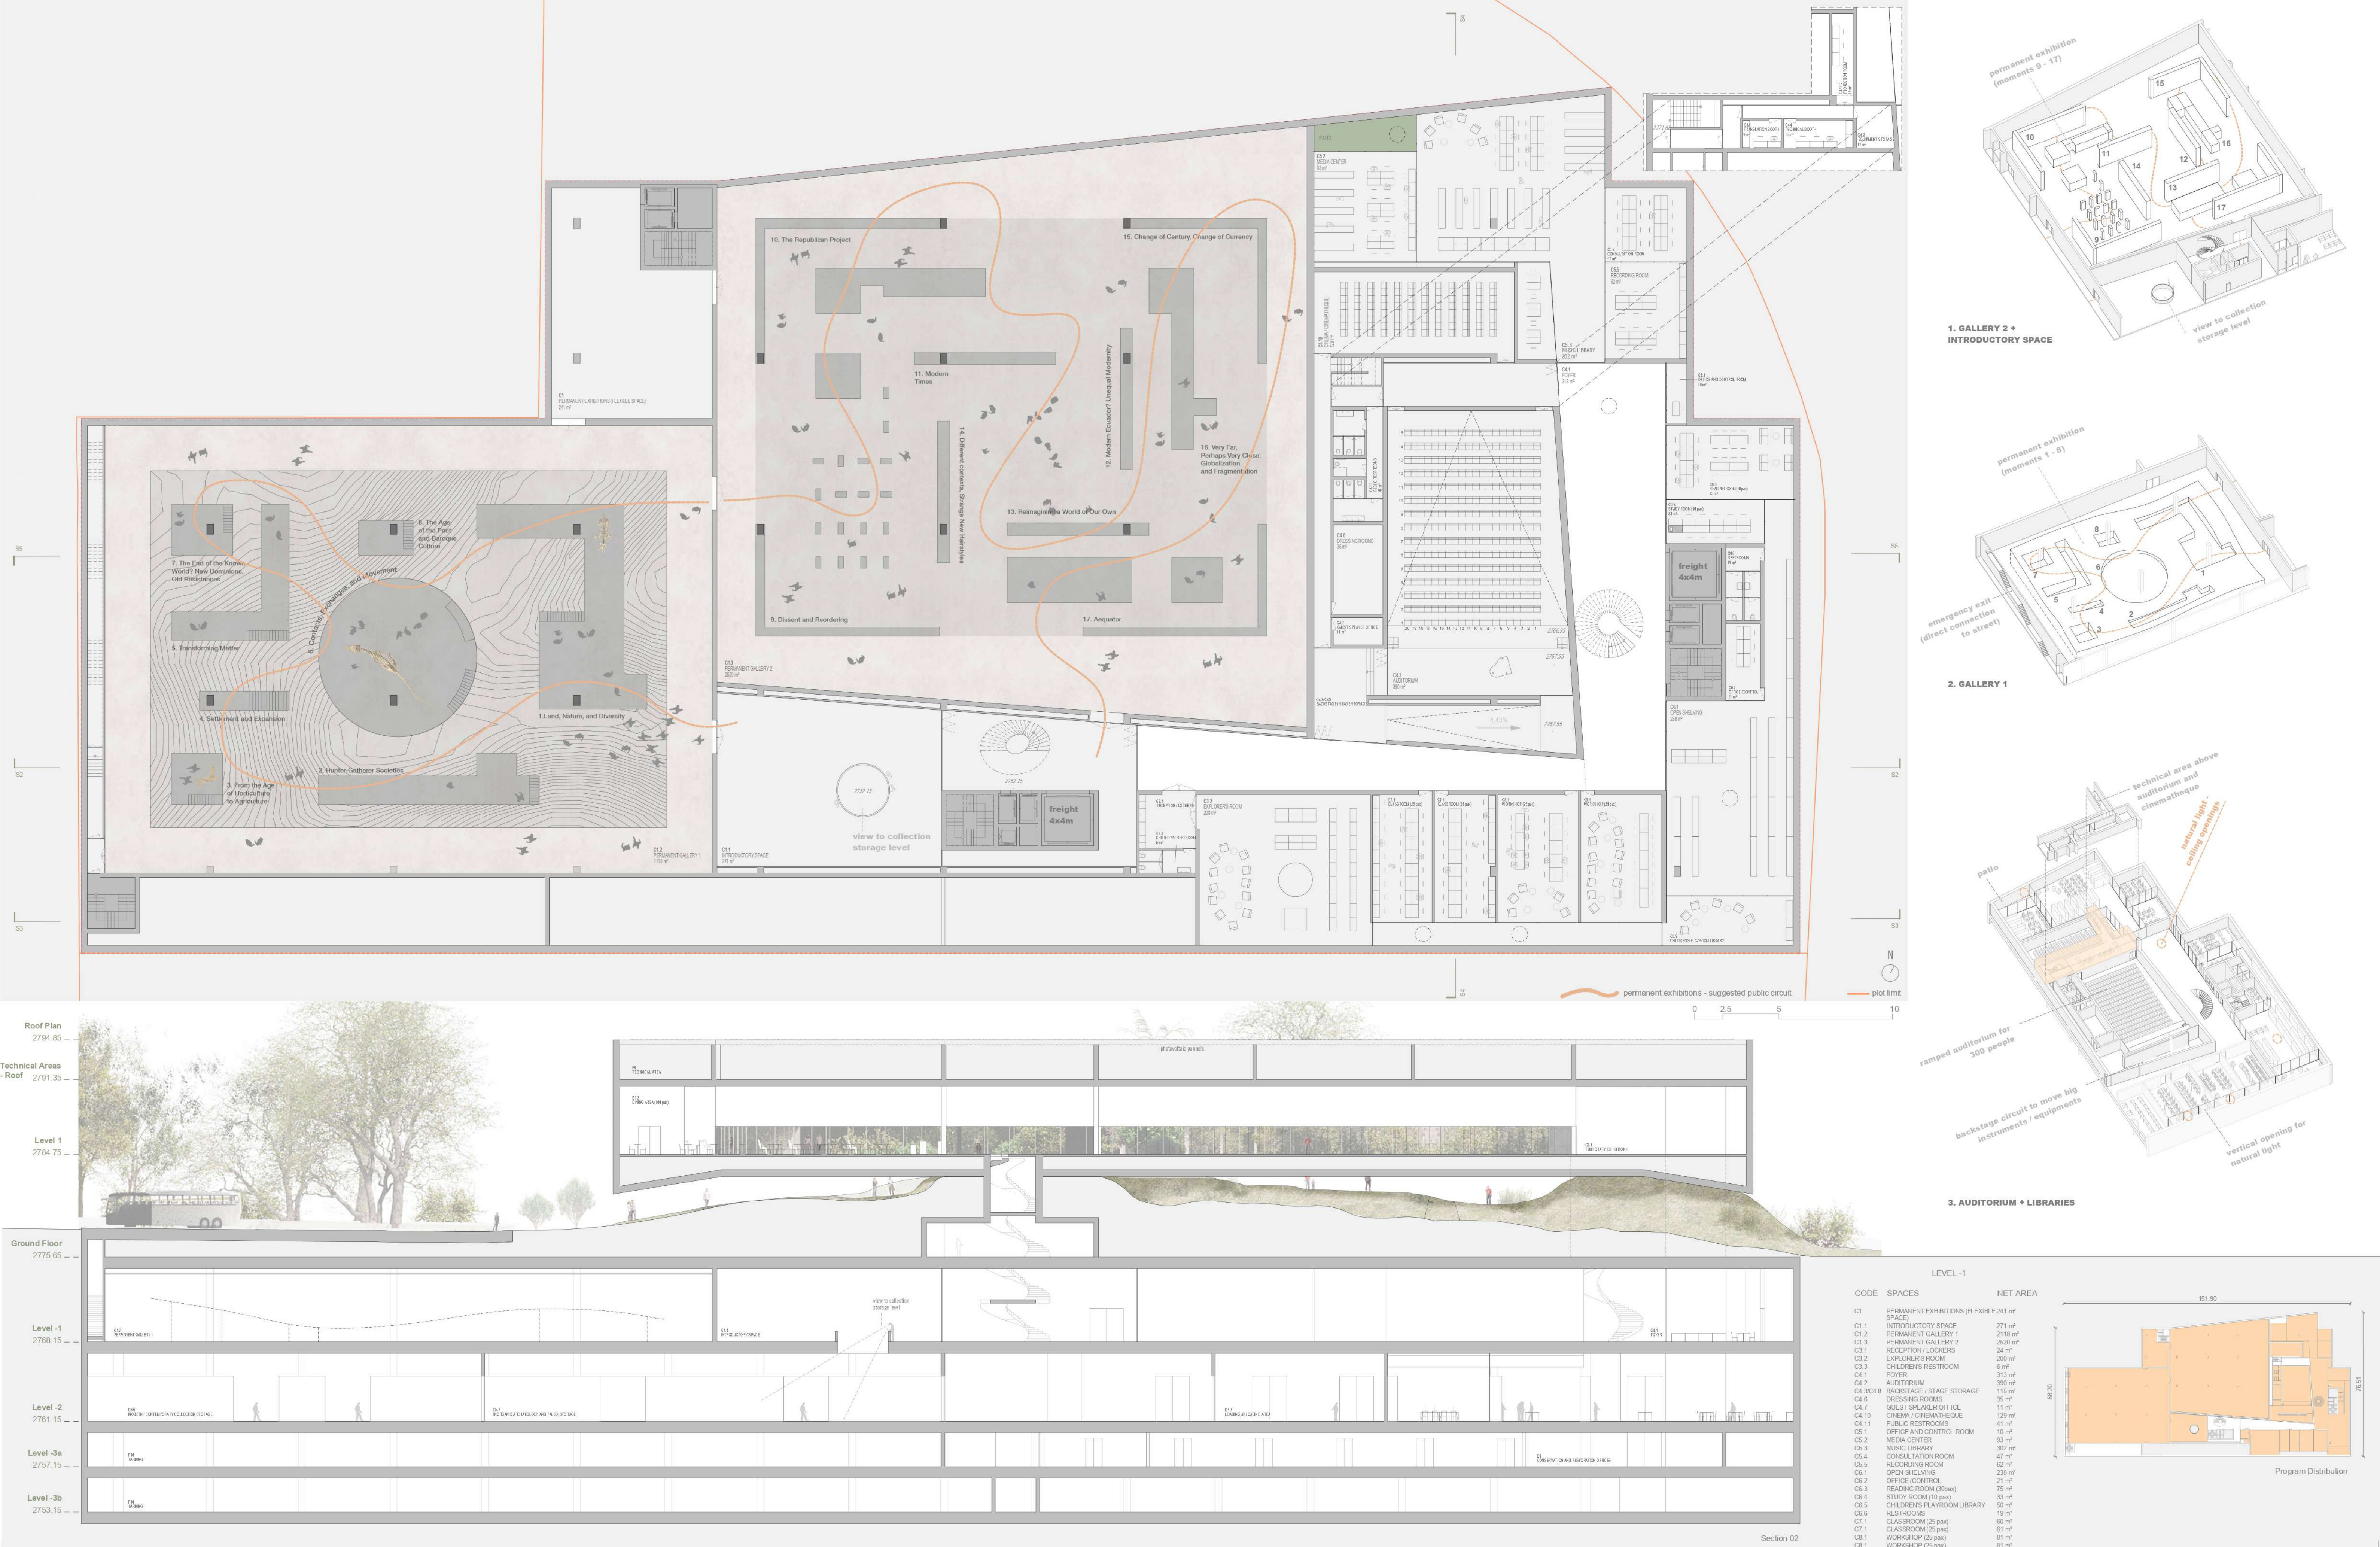





CODE	SPACES	NET AREA
D1.1	LOADING UNLOADING AREA	200 m²
D2.1	PACKAGING UNPACKING	97 m²
D2.2	RECEPTION	94 m²
D2.3	BIOSECURITY AREA	50 m²
D2.4	INVENTORY ROOM	23 m²
D2.5	PHOTOGRAPHIC DIGITAL REGISTRATION	50 m²
D3	PACKAGING STORAGE	50 m²
D4.1	INORGANIC ARCHAEOLOGY AND PALEO STORAGE	1254 m²
D4.2	ORGANIC MATERIAL STORAGE	150 m²
D4.3	ARCHAEOLOGICAL HISTORY METAL STORAGE	38 m²
D4.4	COLONIAL / REPUBLICAN COLLECTION STORAGE	1237 m²
D4.5	MODERN / CONTEMPORARY COLLECTION STORAGE	1750 m²
D4.6	CONSULTATION ROOMS	71 m²
D4.7	TRANSIT	67 m²
D5	DOCUMENTARY COLLECTION STORAGE	1488 m²
D5.6	CONSULTATION AREA	30 m²
D6	AUDIOVISUAL COLLECTION STORAGE	347 m²
D6.8	CONSULTATION AREA	30 m²
D7	COLLECTIONS STORAGE	148 m²
D8.1	AUDIO/ WORKSHOP	50 m²
D8.2	DIGIT LAB	50 m²
D8.3	DOC MATERIALS	50 m²
D8.4	RESTORATION CH. LAB	70 m²
D8.5	CH BOOTH	20 m²
D8.6	PAPER WORKSHOP	101 m²
D8.7	CONSERVATION AND RESTORATION WORKSHOP	354 m²
D8.8	RESTORATION STORAGE	100 m²
D10	RESTROOMS	36 m²
F2	LOADING UNLOADING AREA	39 m²
F3	LOGISTICS RECEPTION	40 m²

CODE	SPACES	NET AREA
D9	CONSERVATION AND RESTORATION OFFICES	275 m²
F4.1	CONTROL ROOM	25 m²
F4.2	RACKS	21 m²
F4.3	RESTROOMS	6 m²
F5.1	MAINTENANCE WSHOP	41 m²
F5.2	OFFICE	10 m²
F5.3	SPARE STORAGE	20 m²
F6.1	MUSEOGRAPHY WSHOP	100 m²
F6.2	OFFICE	20 m²
F6.3	MUSEOGRAPHY STORAGE	148 m²
F7.1	SUB OFFICES	29 m²
F7.2	CLEANING	16 m²
F7.3	GARDEN	15 m²
F7.4	STAFF DINING	37 m²
F7.5	STAFF CHANG. ROOMS	40 m²
F8.1	FURNITURE ST	99 m²
F8.2	EQUIPMENT ST	40 m²
F8.3	CONSUMABLE ST	37 m²
F9	TECHNICAL AREA	16 m²
F9.1	SERVER ROOM	200 m²
F9.2	DATA PROCESSING ROOM	39 m²
F9.3	SERVER ROOM	39 m²
F9.3.8	CISTERN (STORMWATER MANAGEMENT)	148 m²
F9.3.8	CISTERN (FIRE PROTECTION)	263 m²
F10	PARKING	6377 m²


CODE	SPACES	NET AREA
F9	TECHNICAL AREA	16 m²
F9	TECHNICAL AREA	176 m²
F9	TECHNICAL AREA	138 m²
F9.3.8	CISTERN (POTABLE WATER)	111 m²
F9.3.8	CISTERN (FIRE PROTECTION)	265 m²
F9.4	WASTE MAN. AREA	34 m²
F10	PARKING	7766 m²

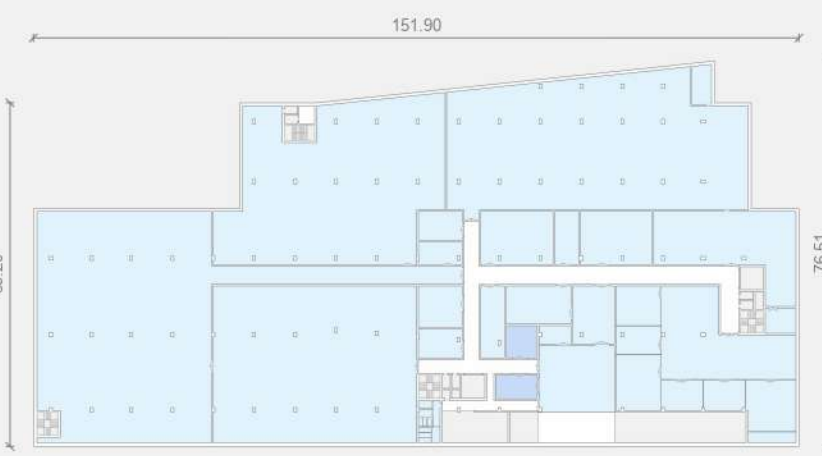

PROGRAM DISTRIBUTION - LEVEL -2




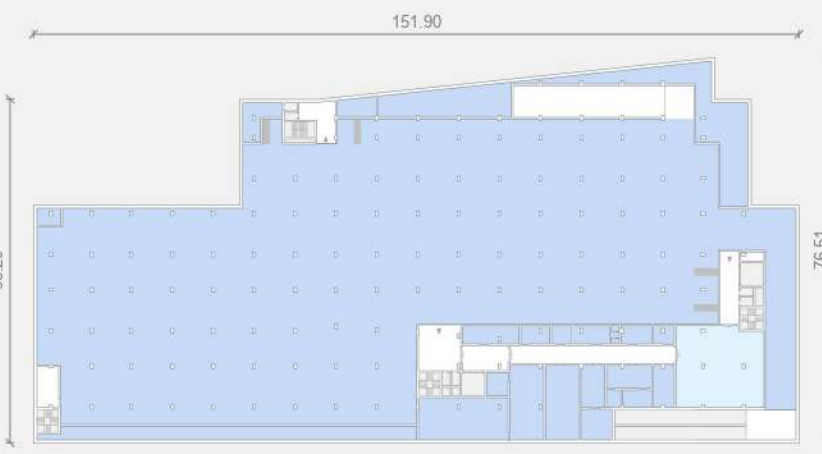




PROGRAM DISTRIBUTION - LEVEL -3a

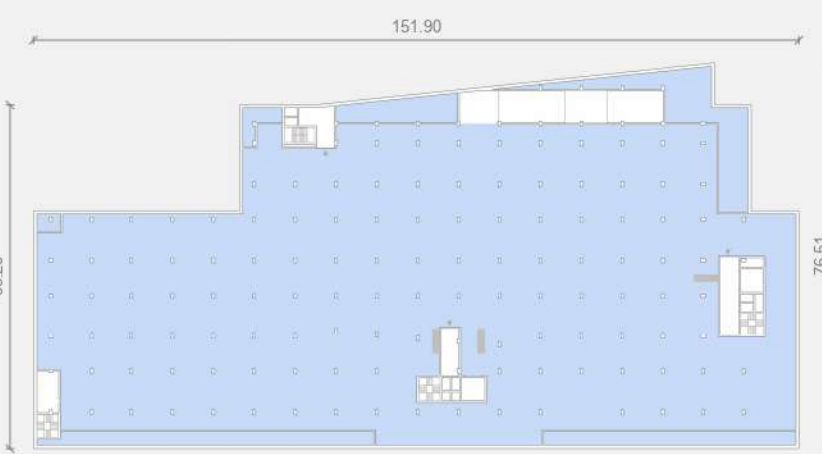


PROGRAM DISTRIBUTION - LEVEL -3b



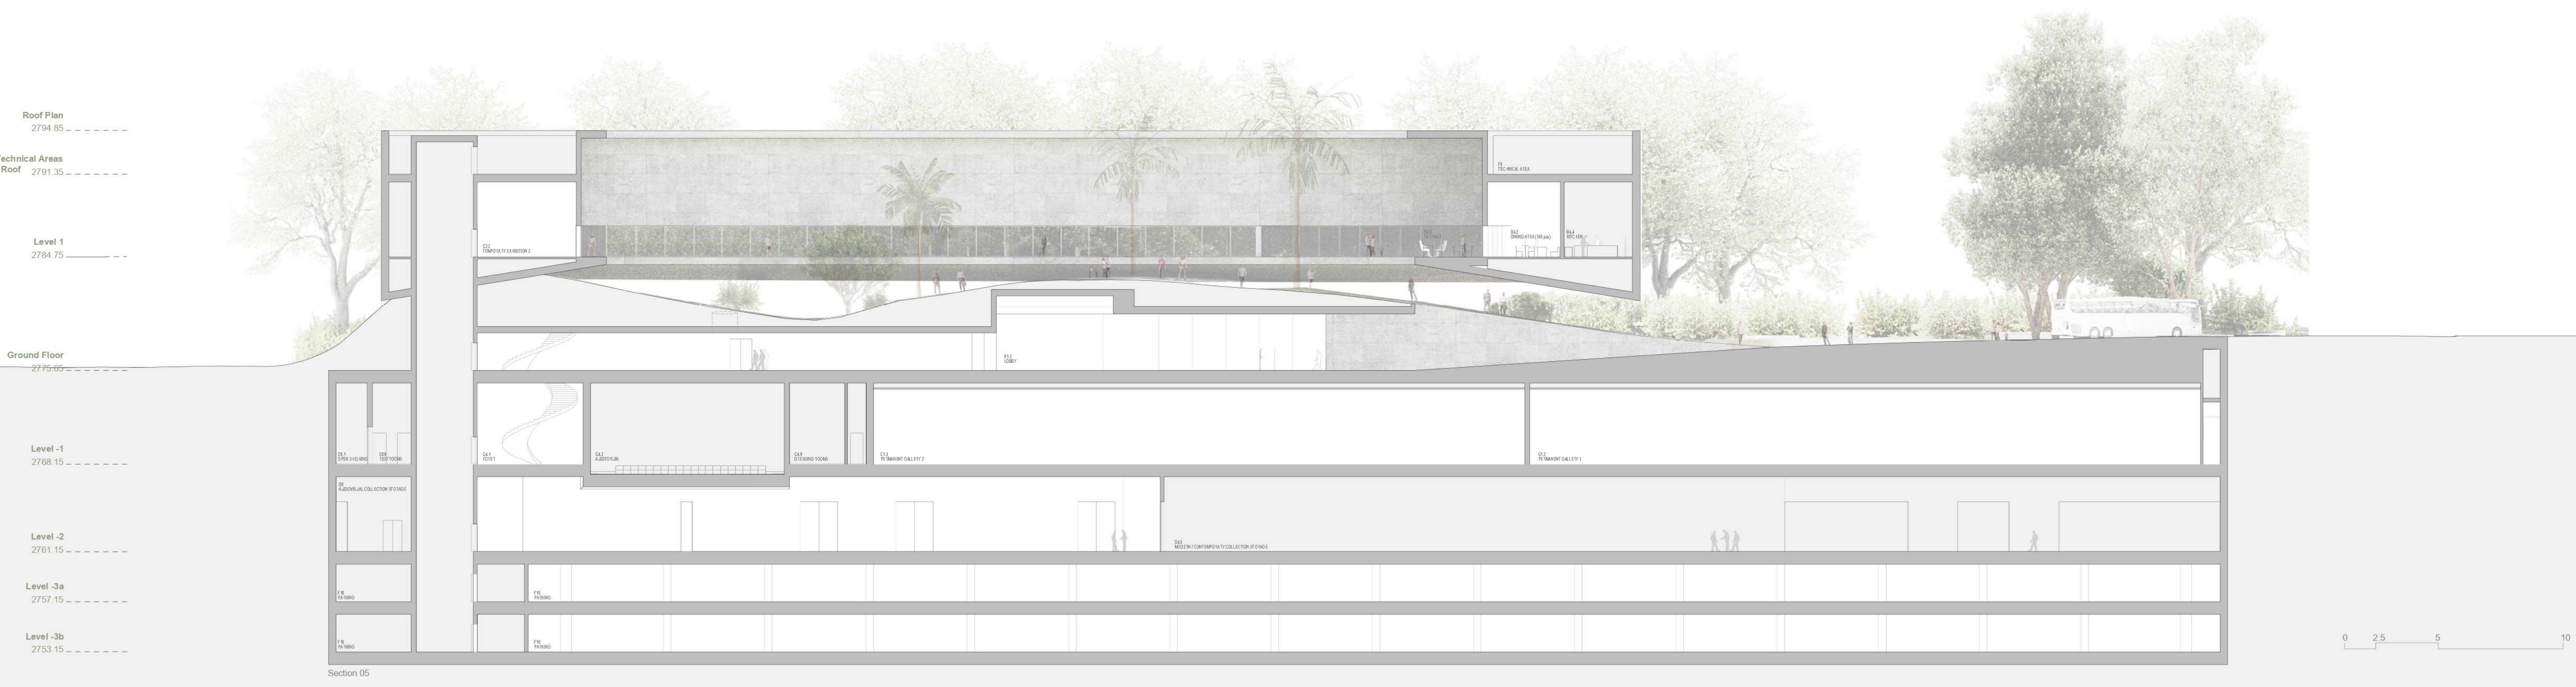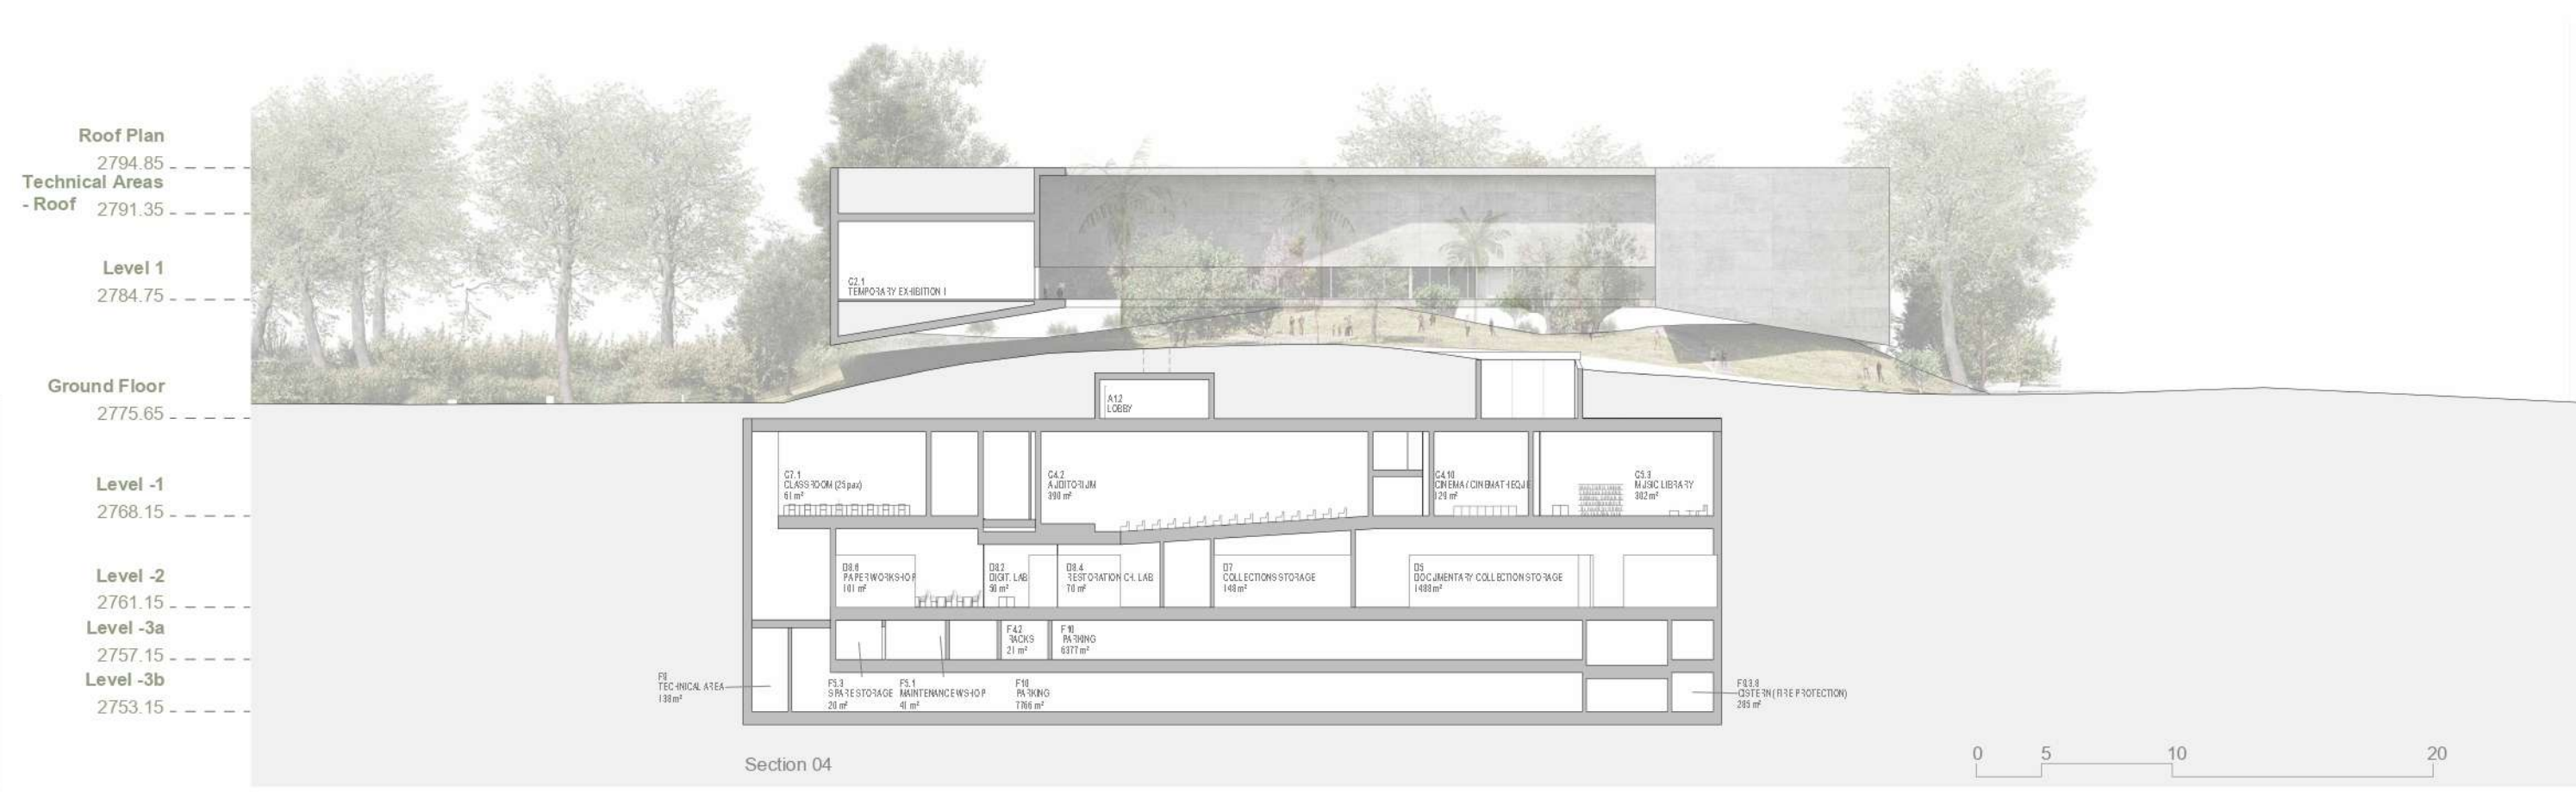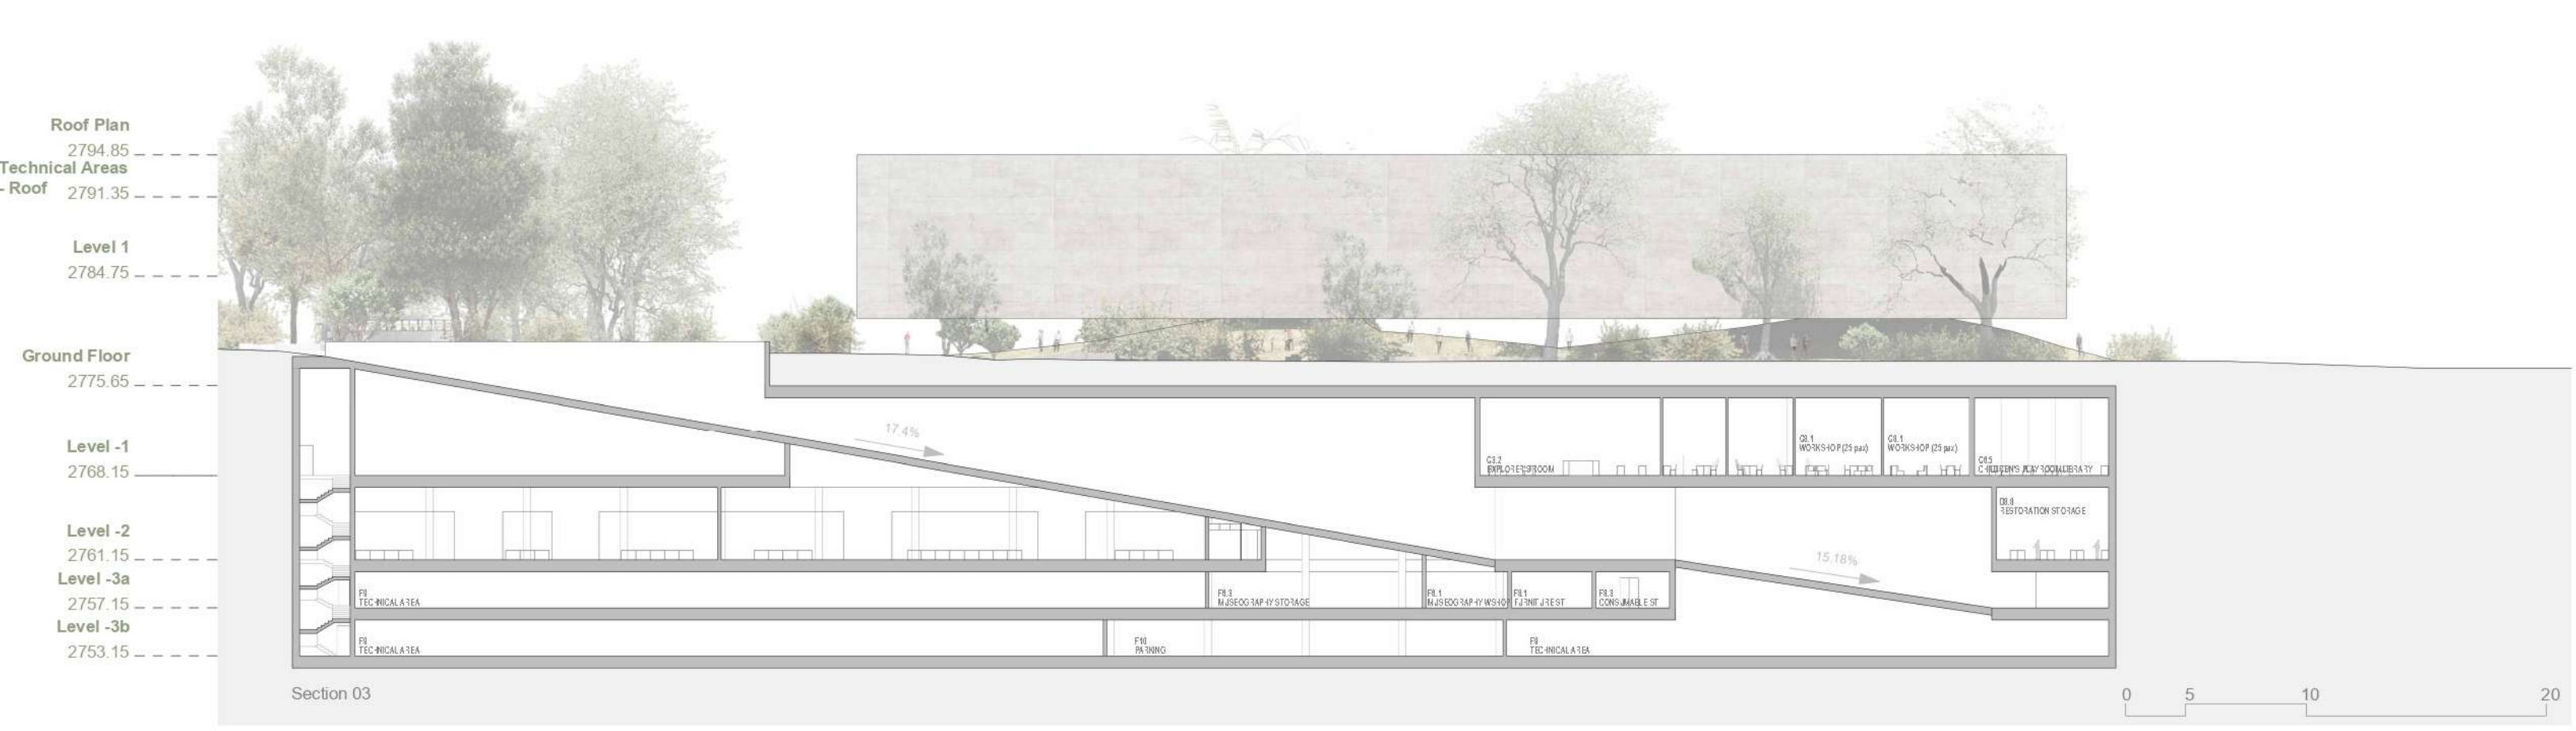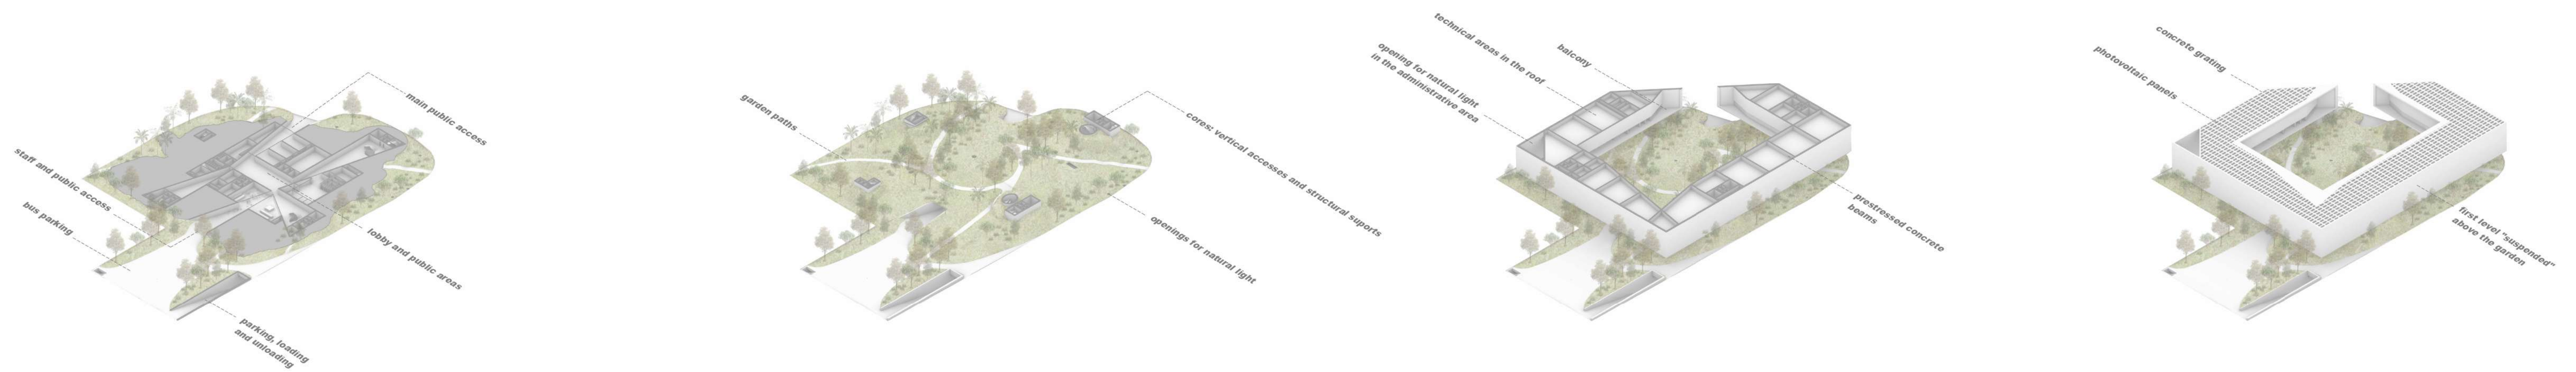


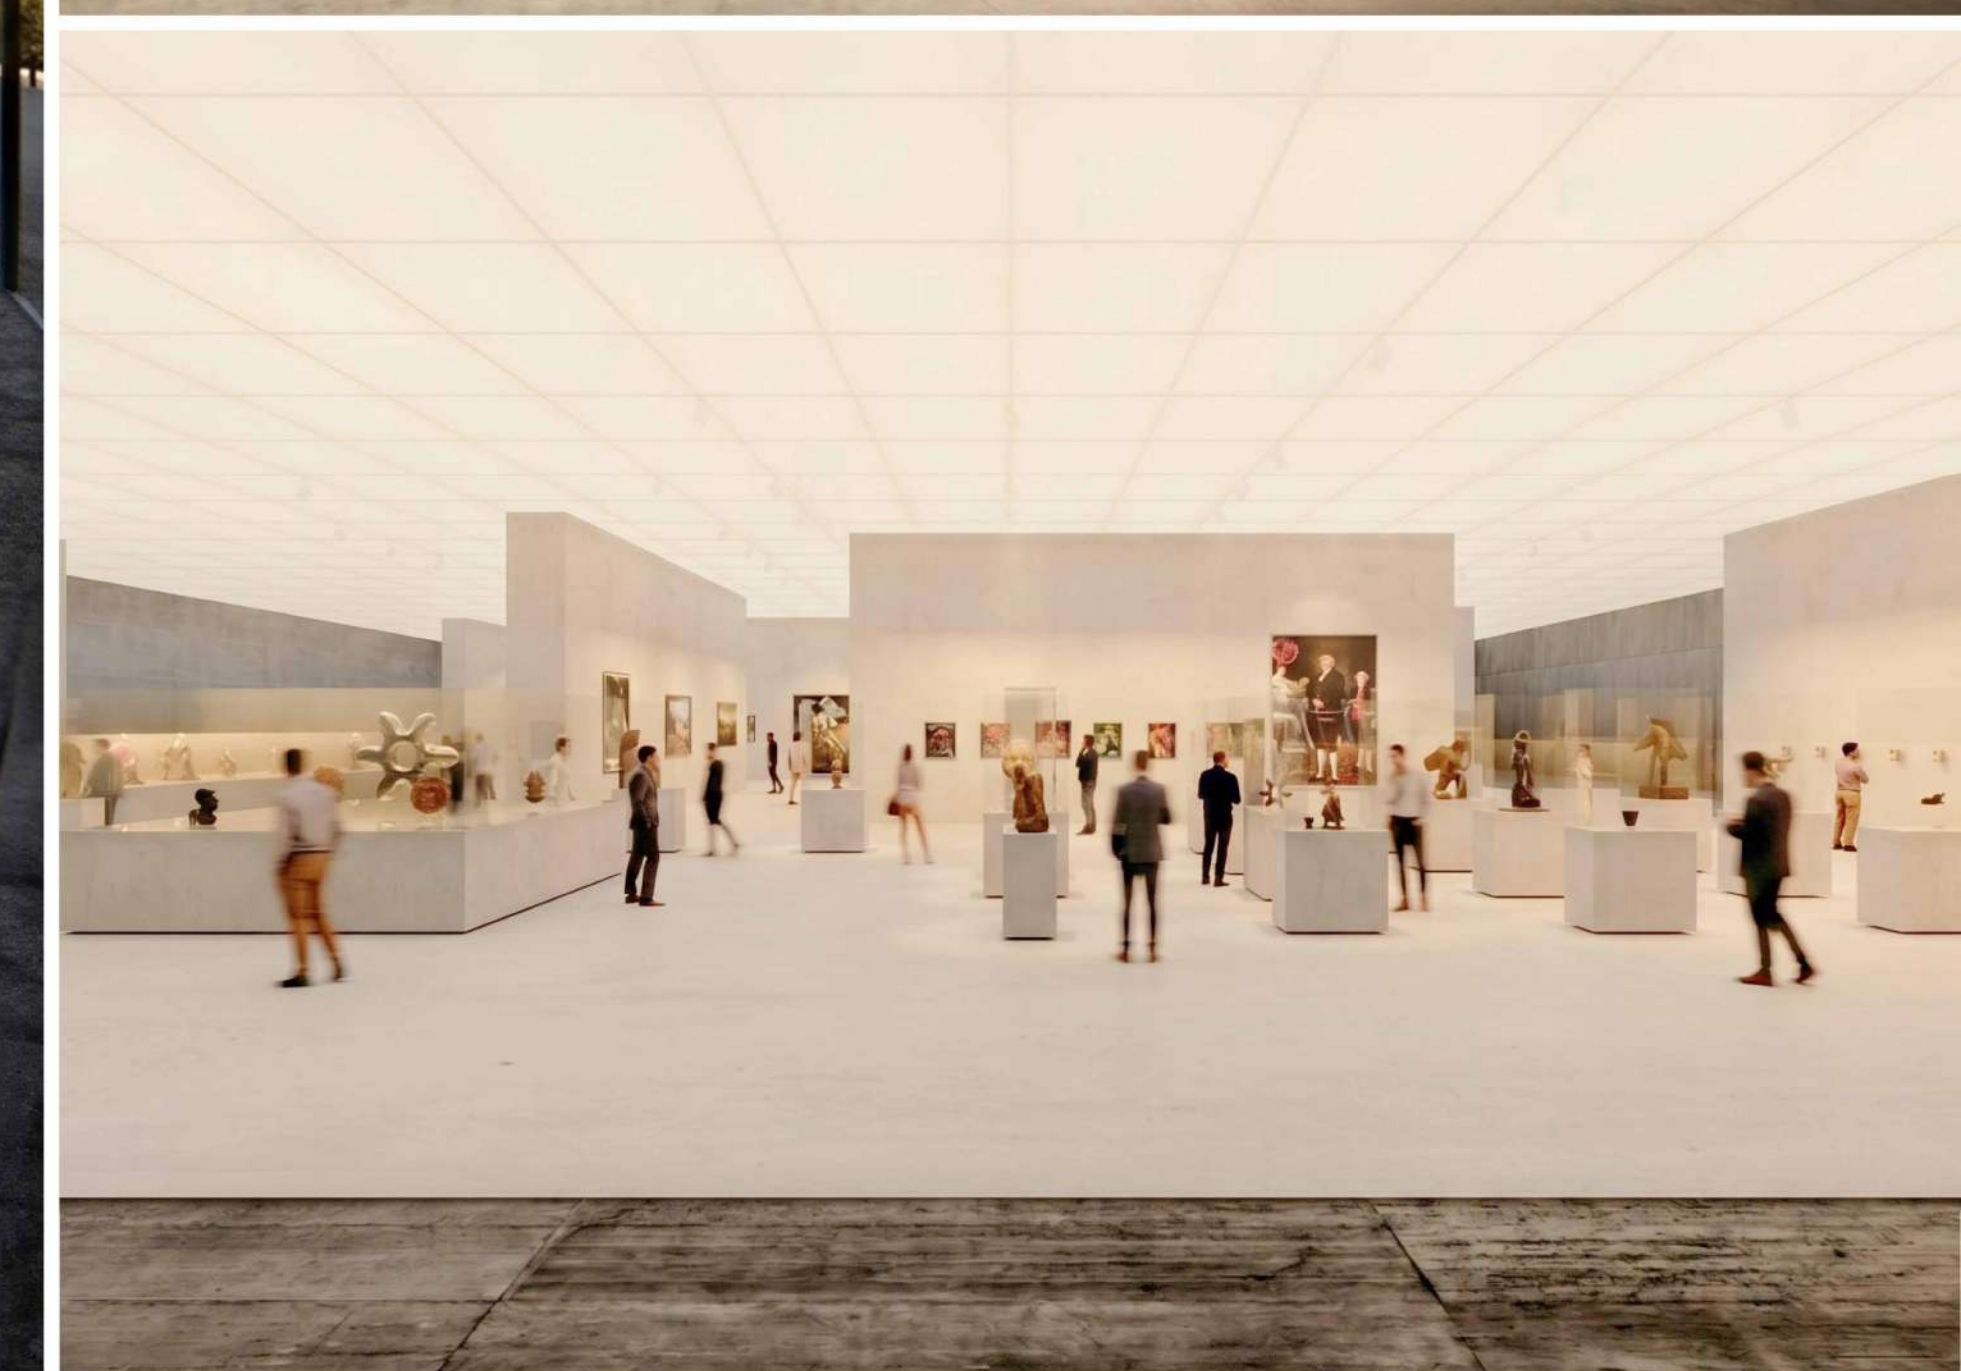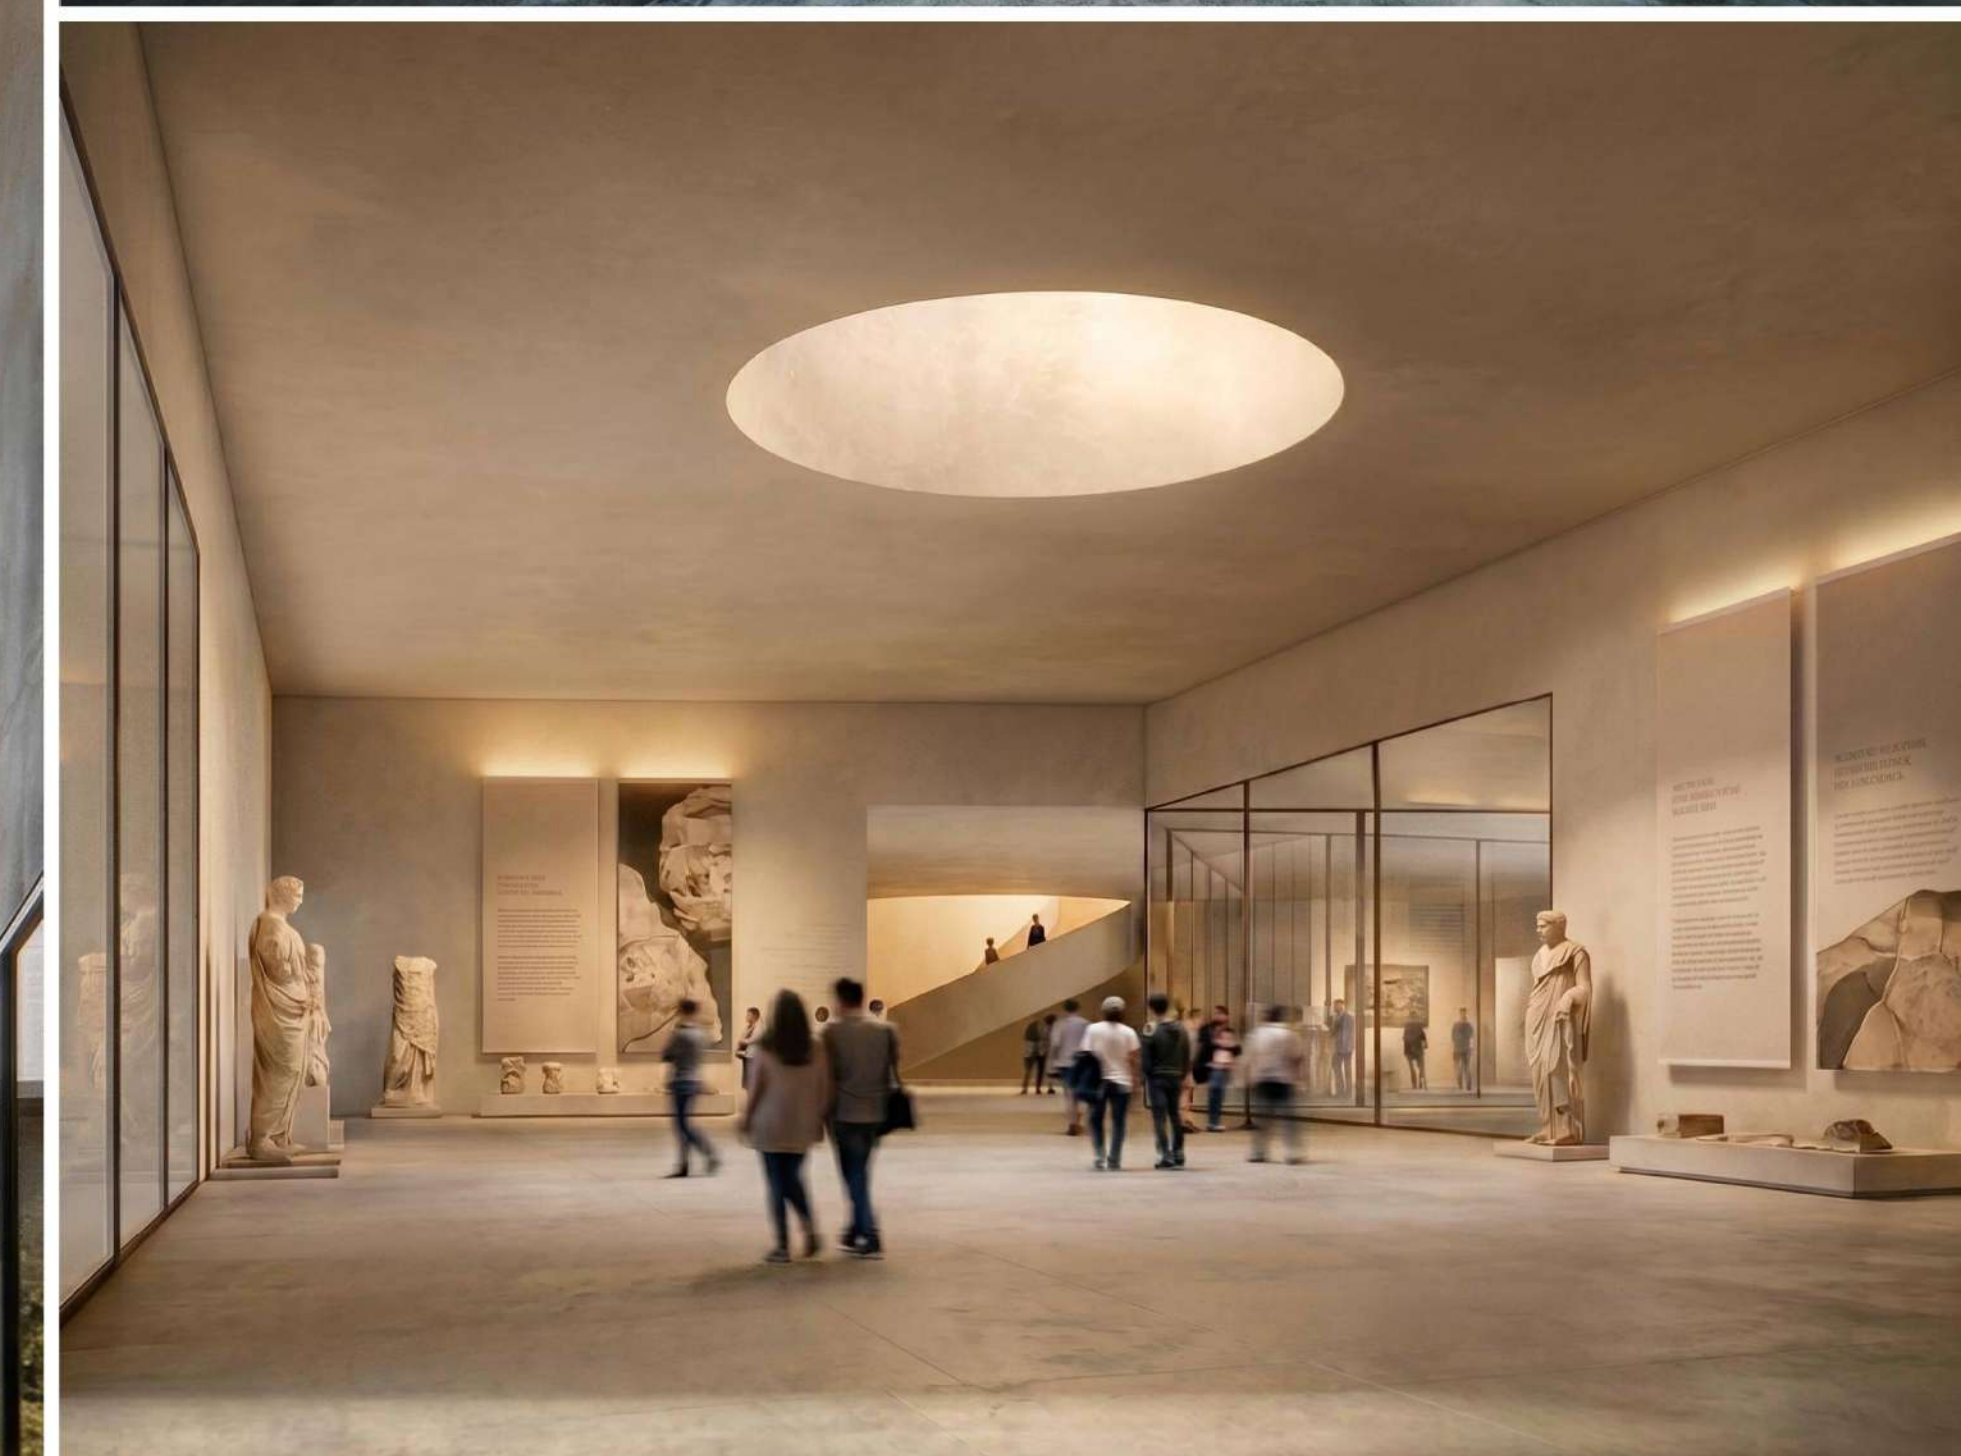

PROGRAM FUNCTIONS

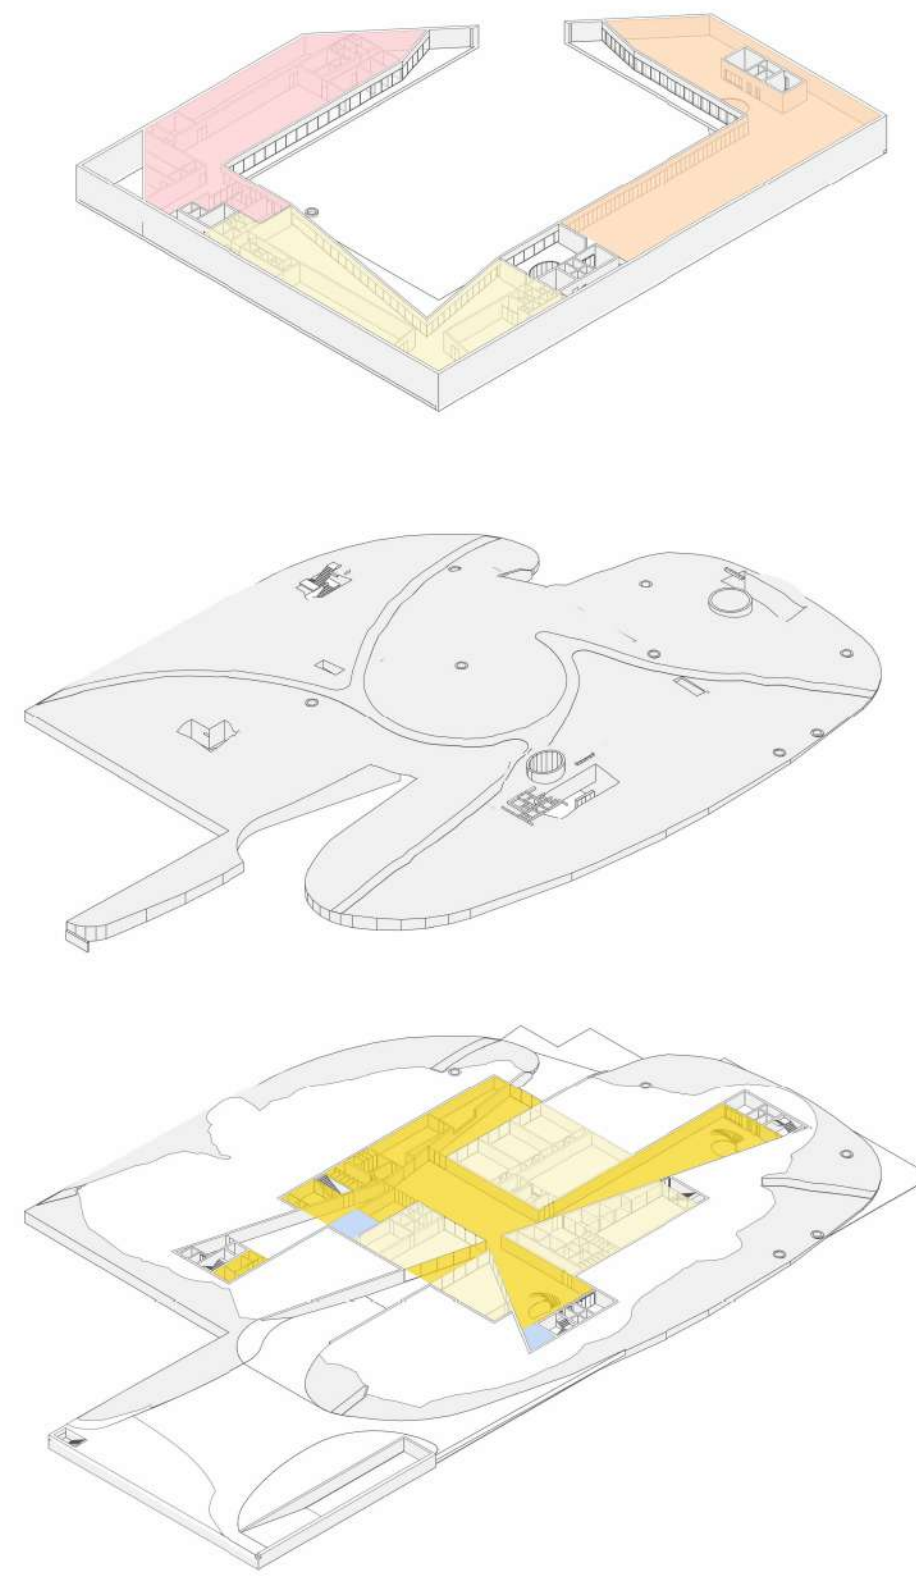


ABOVE GROUND
BELOW GROUND

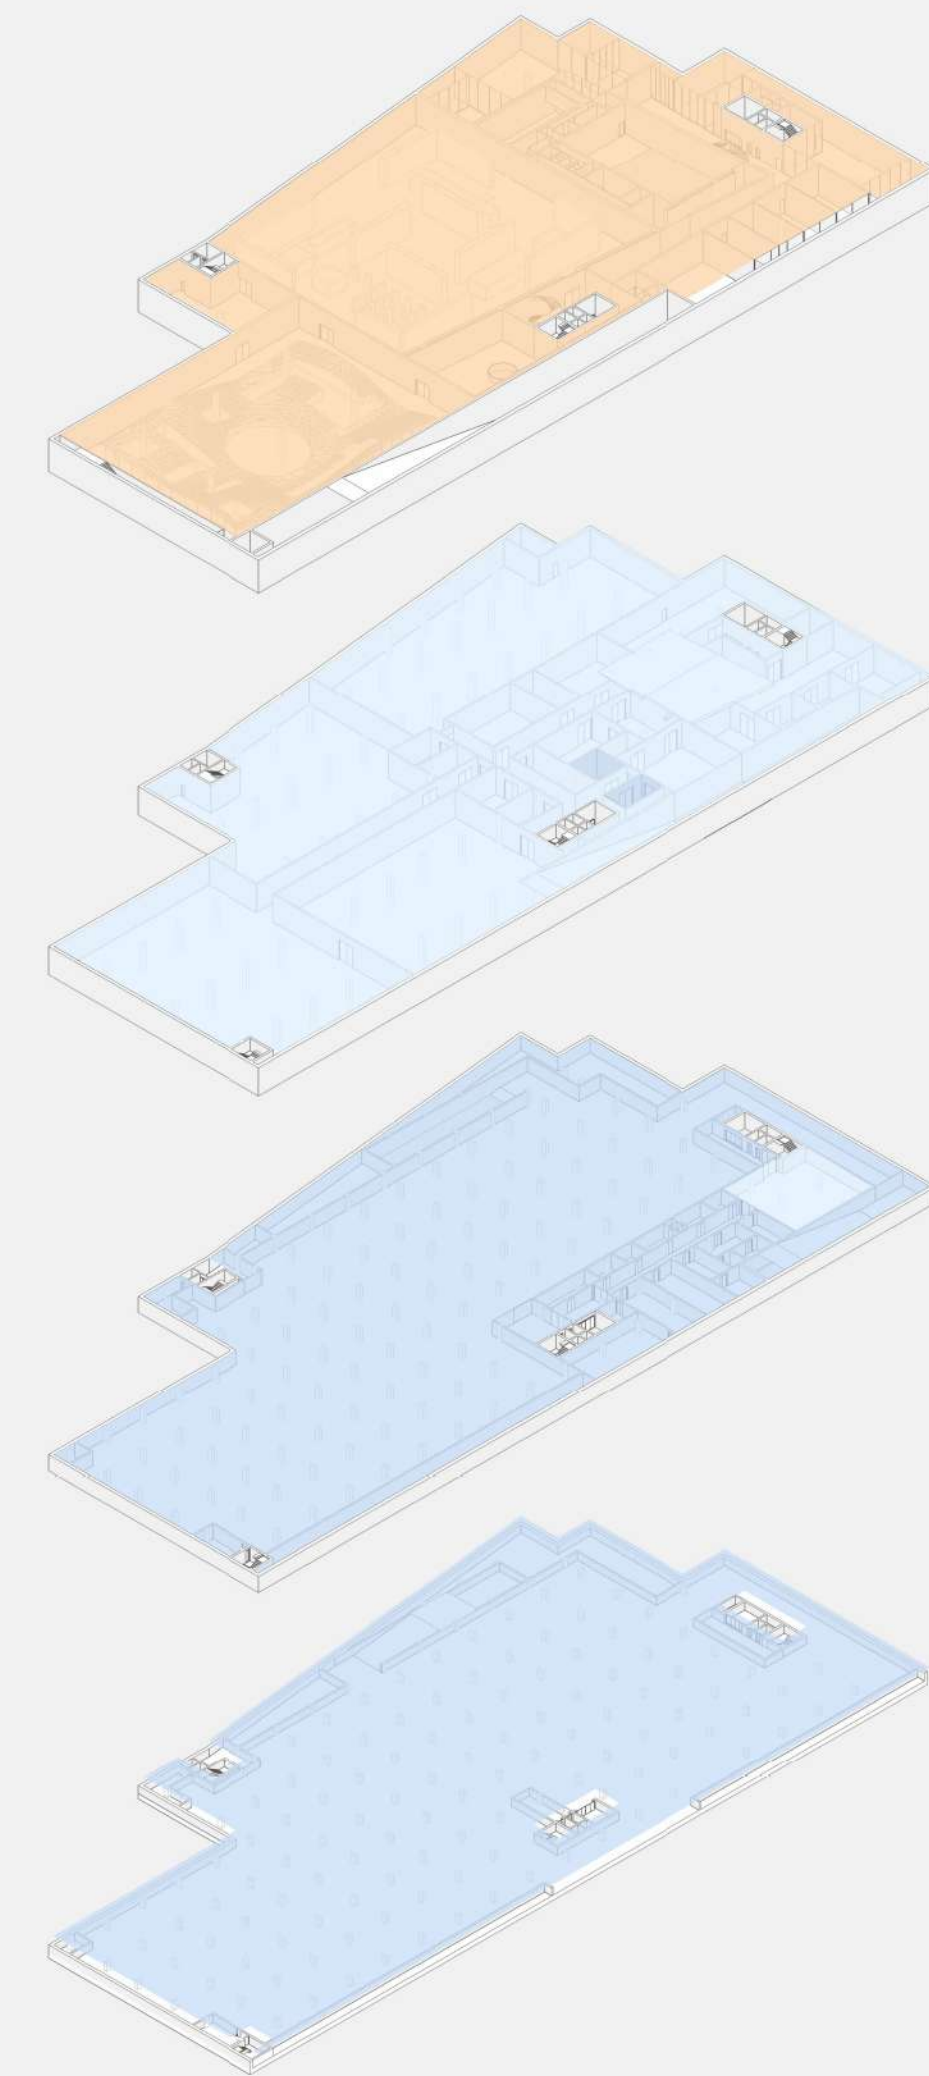


- A. ENTRANCE LOBBY AREA
- B. SERVICES
- C. ACTIVITIES. EXHIBITION AREAS
- D. COLLECTIONS STORAGE
- E. ADMINISTRATIVE AREA
- F. LOGISTICS. PARKING AREA

ACCESSES AND CIRCULATIONS. STAFF. PUBLIC. EMERGENCY

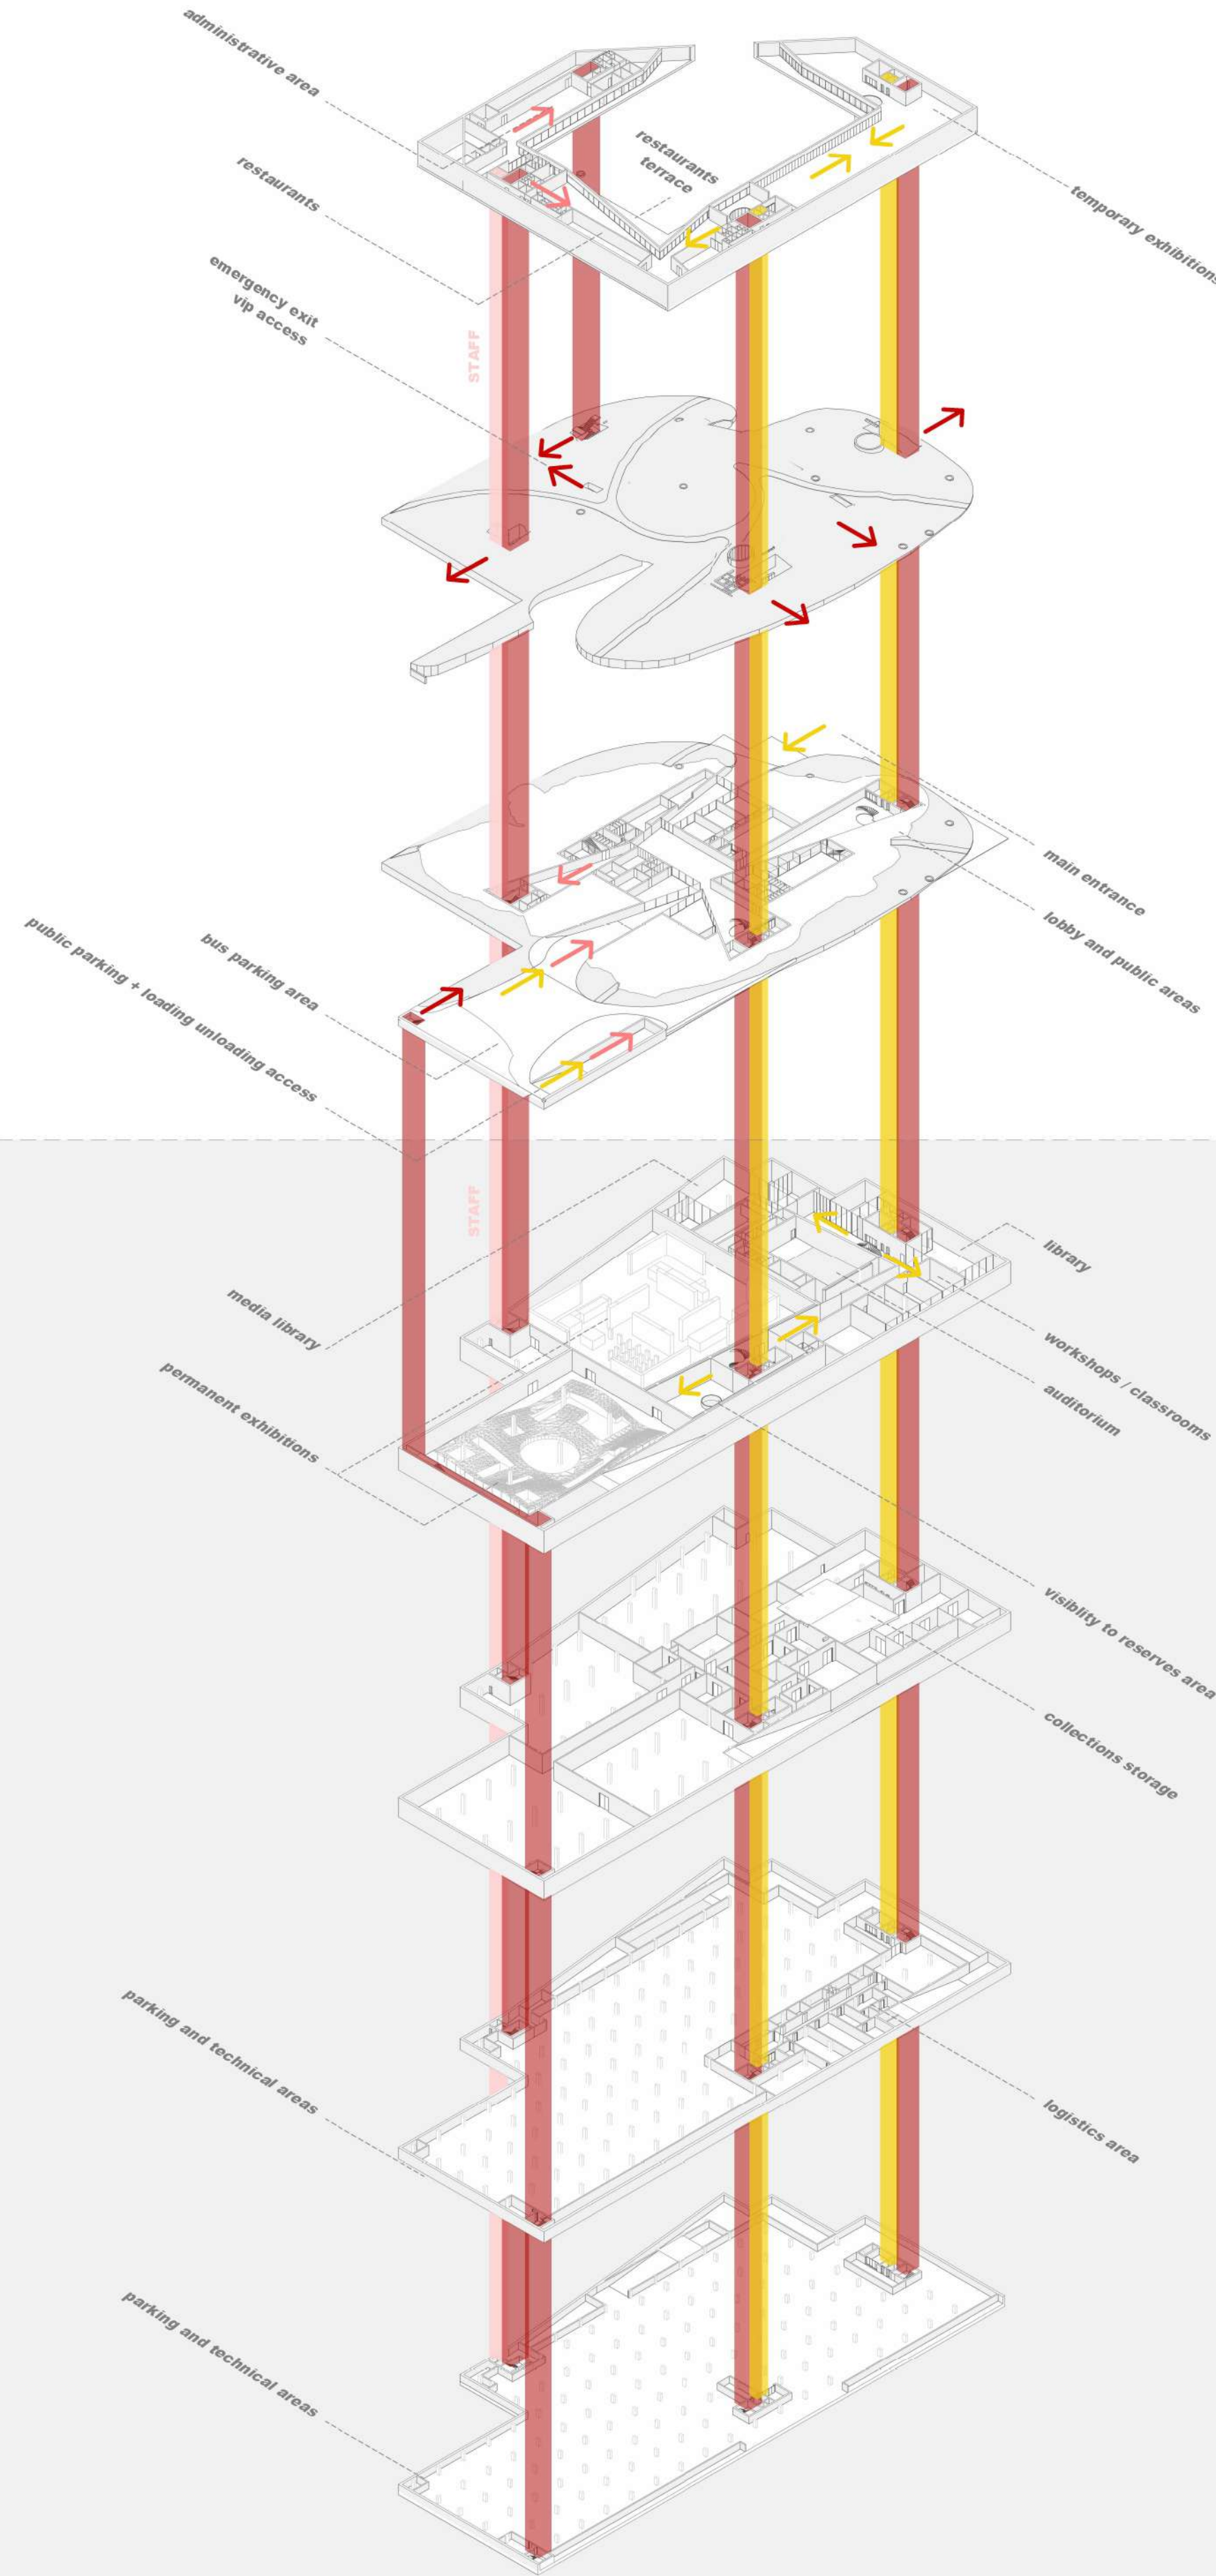




- PUBLIC
- EMERGENCY STAIRS / ESCAPE
- STAFF

ACCESSES AND CIRCULATIONS. LOGISTICS

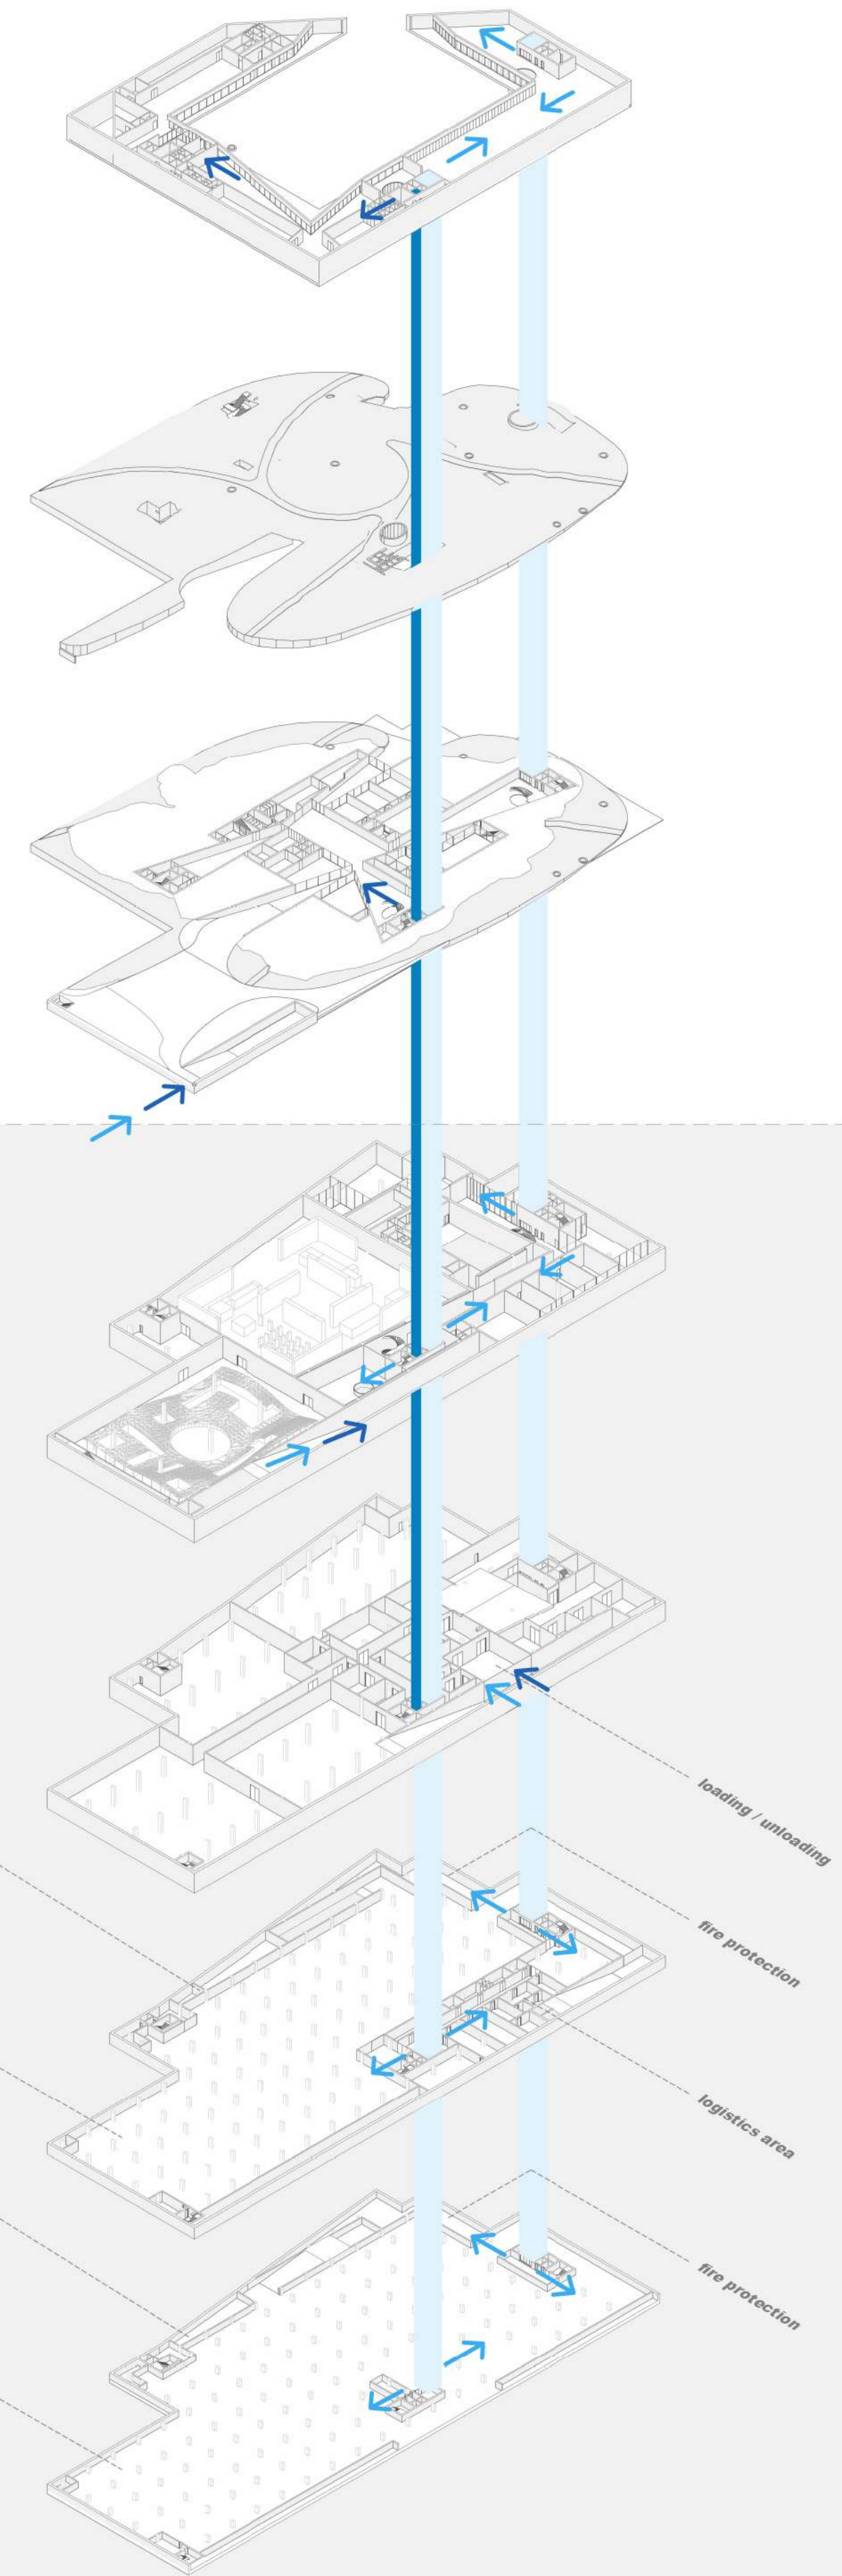


- EXHIBITION / COLLECTIONS / LOGISTICS freight elevator .3.00m x 4.00m x 4.00m
- FOOD exclusive elevator

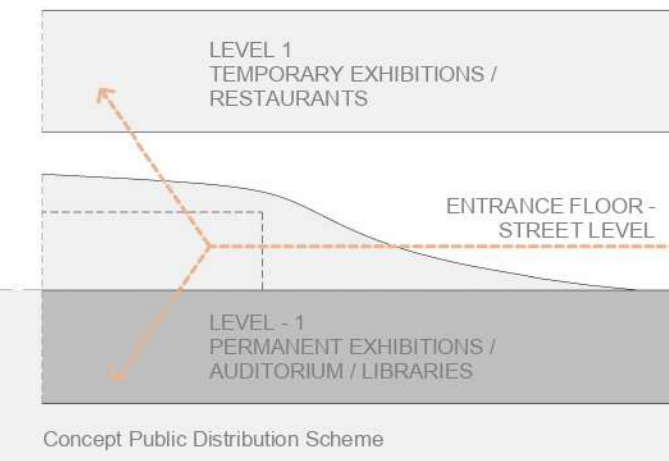

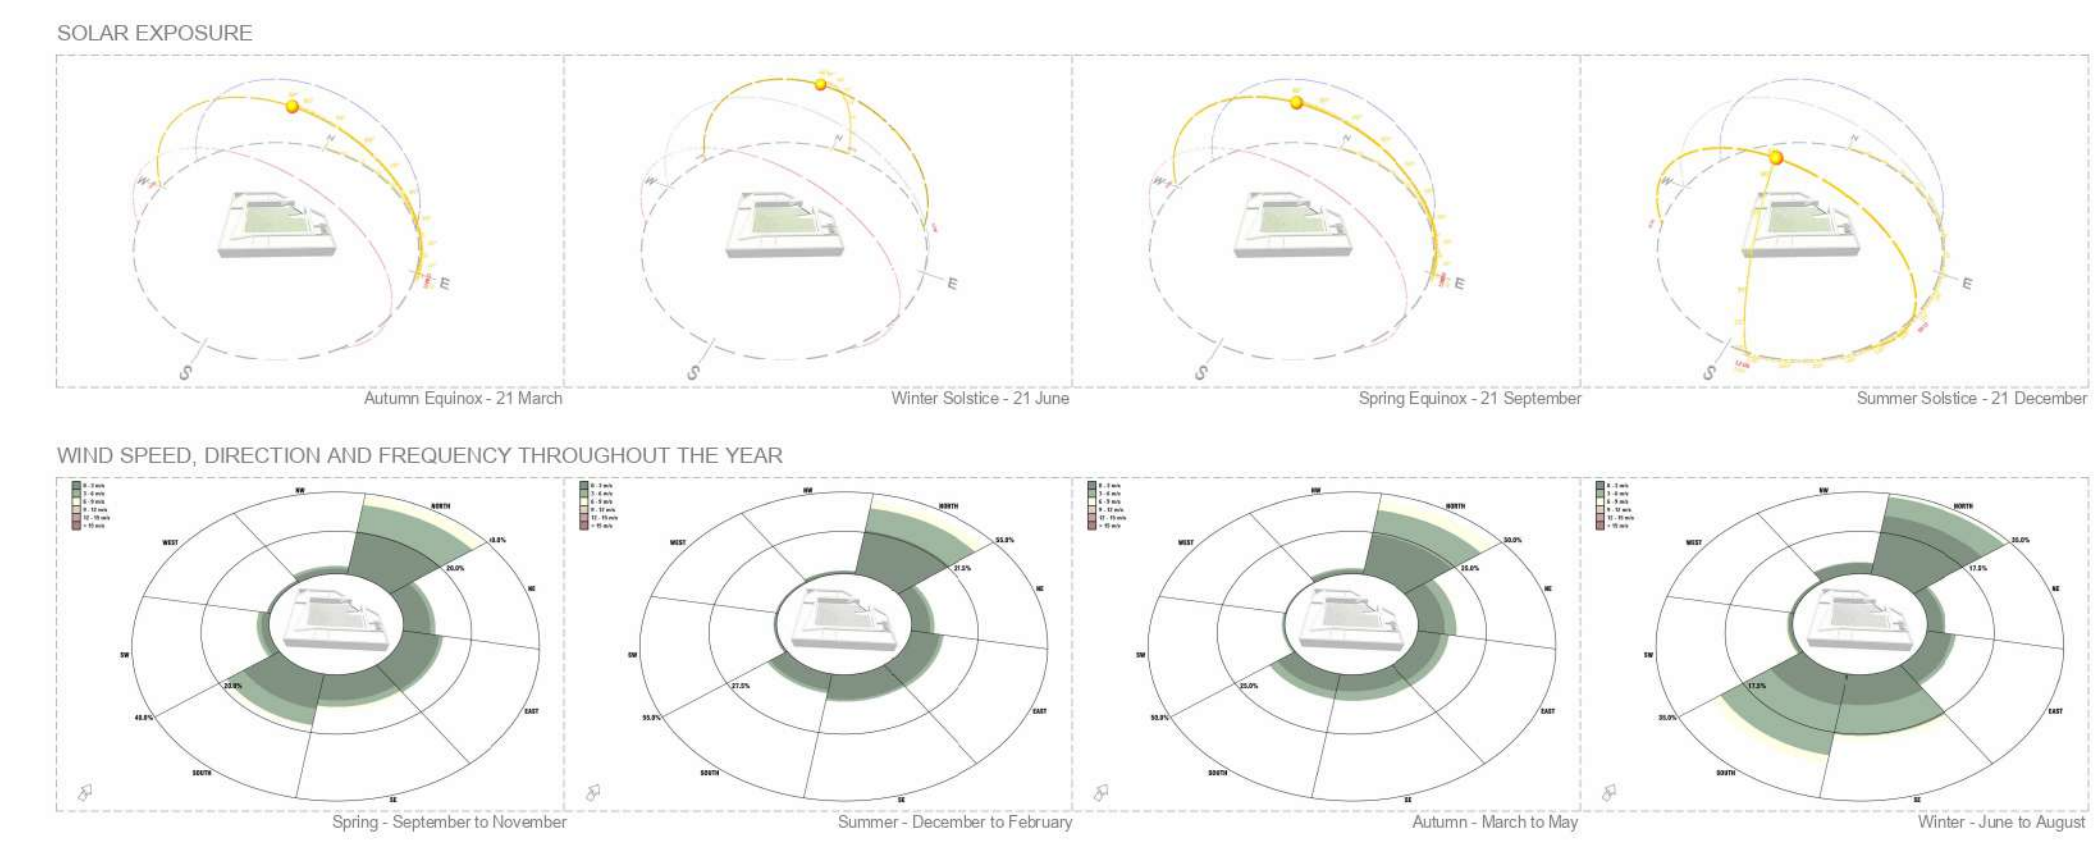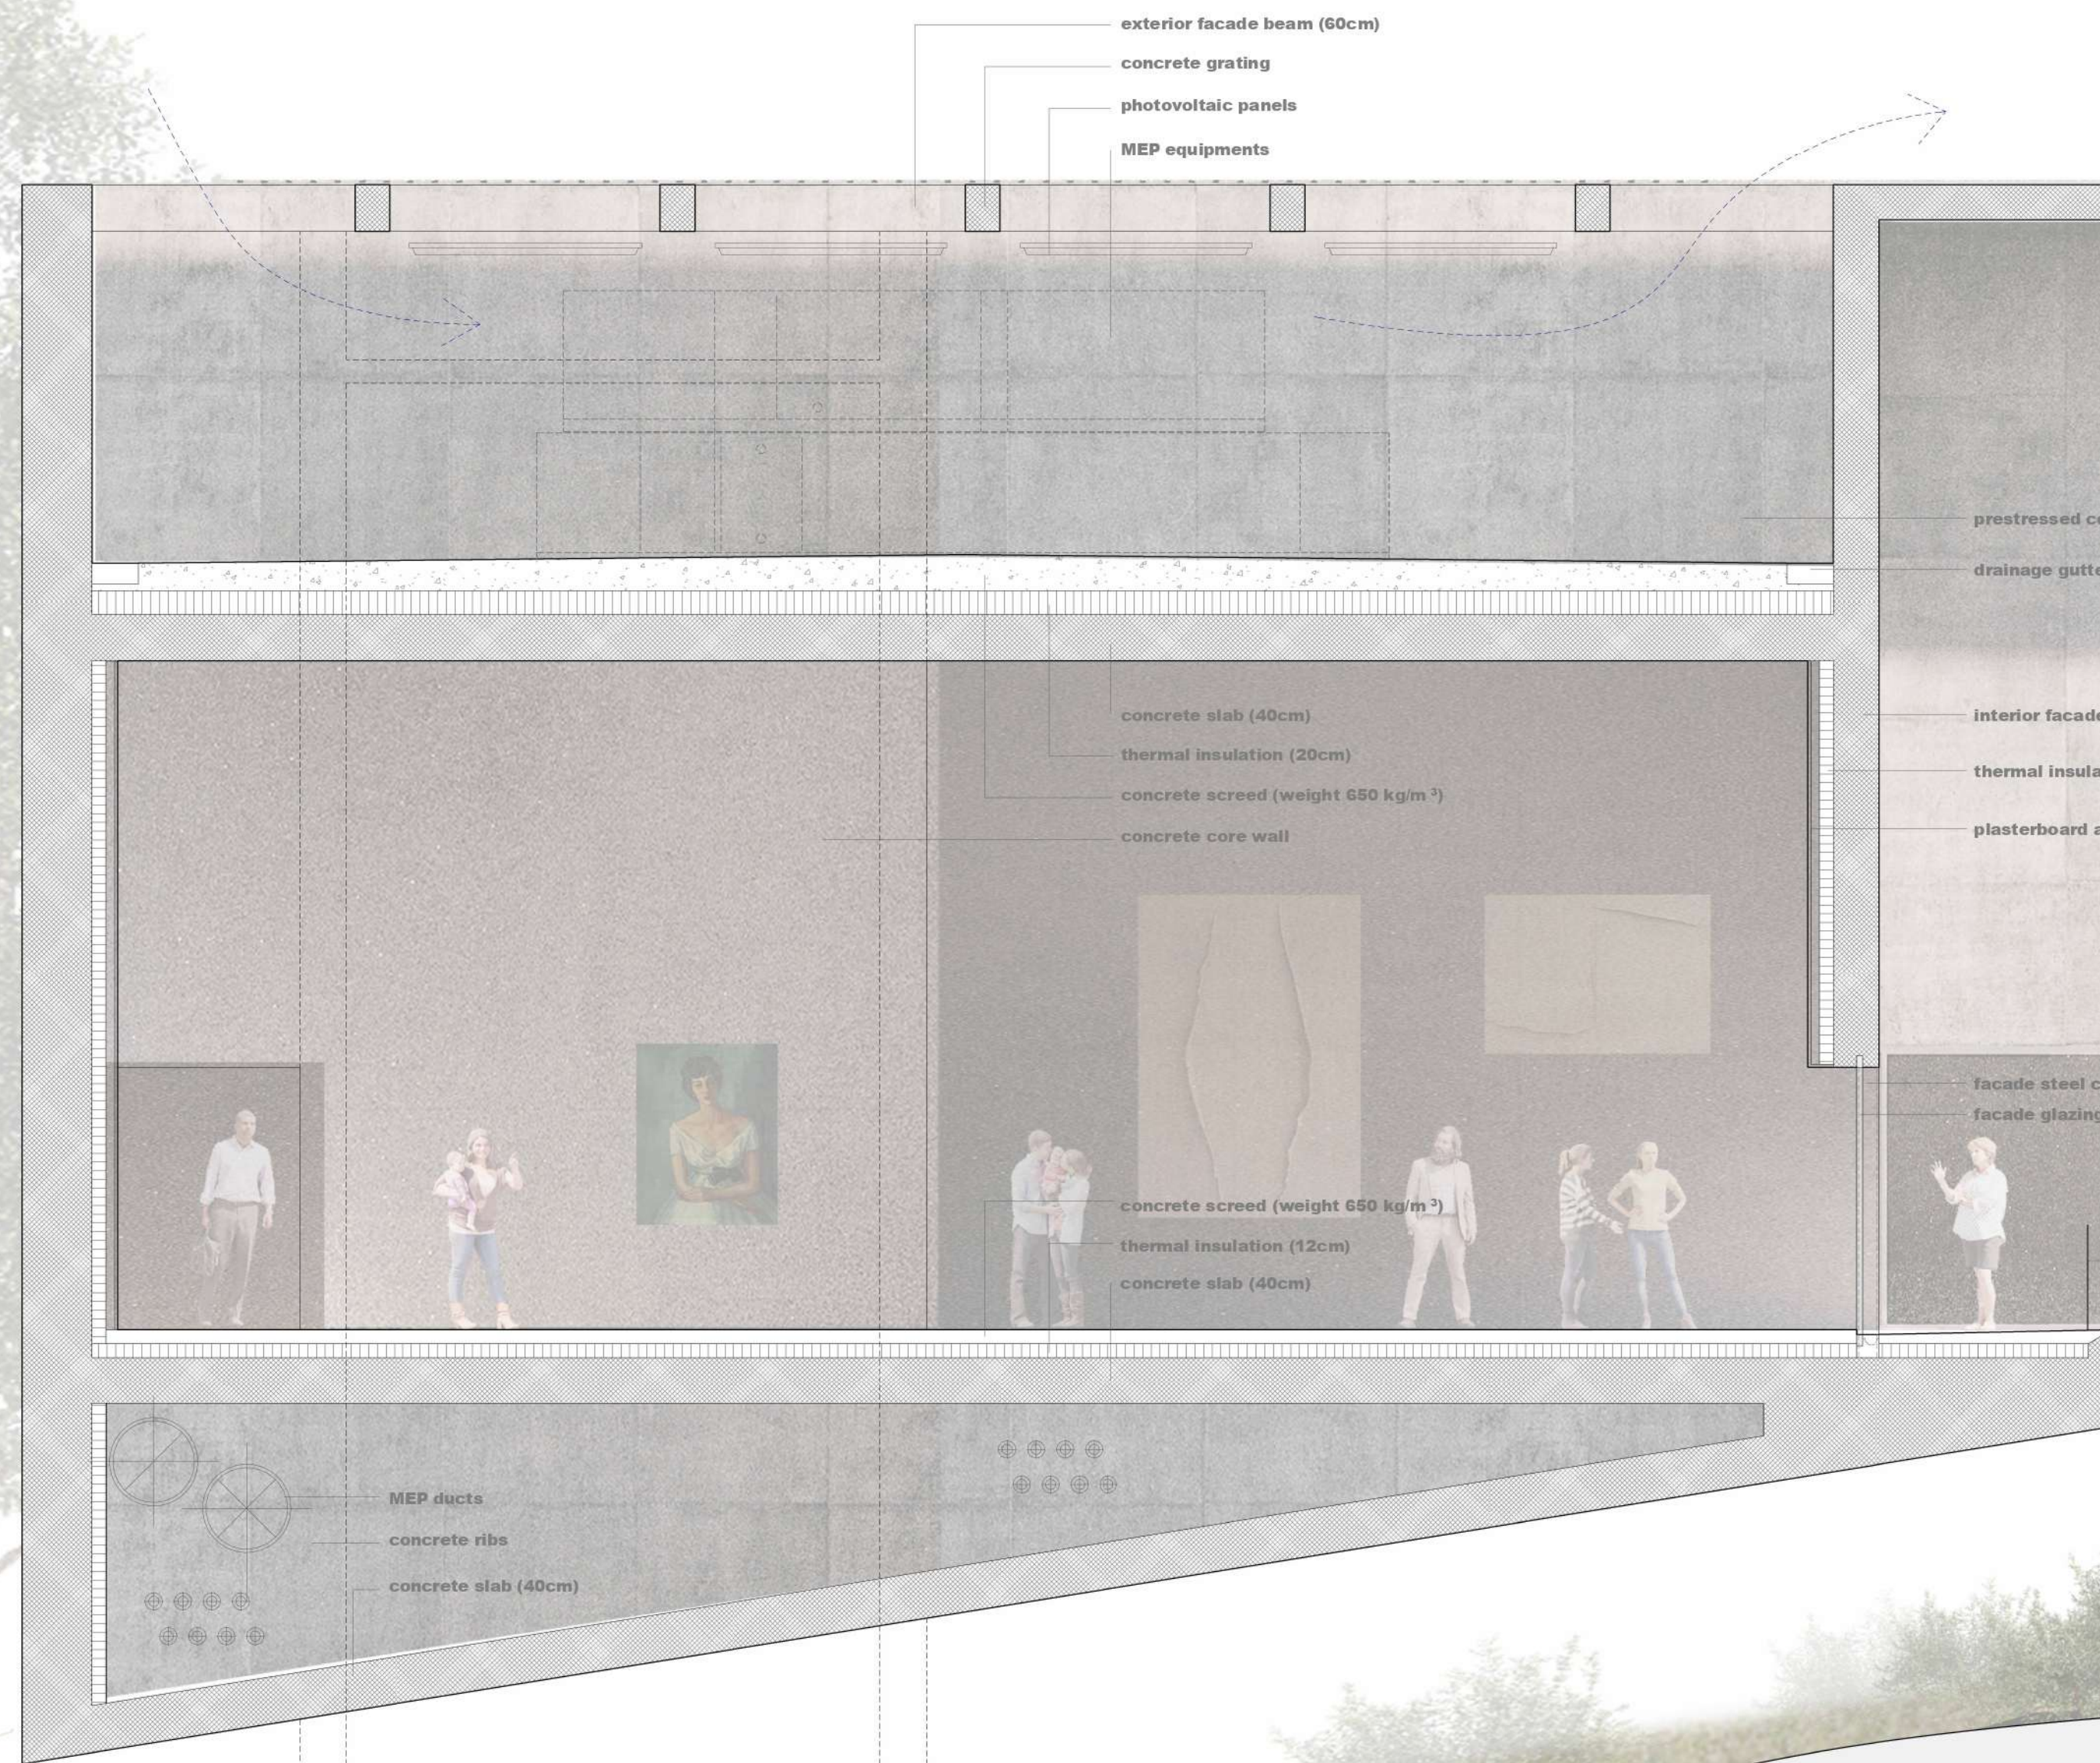

STRUCTURE SECTION

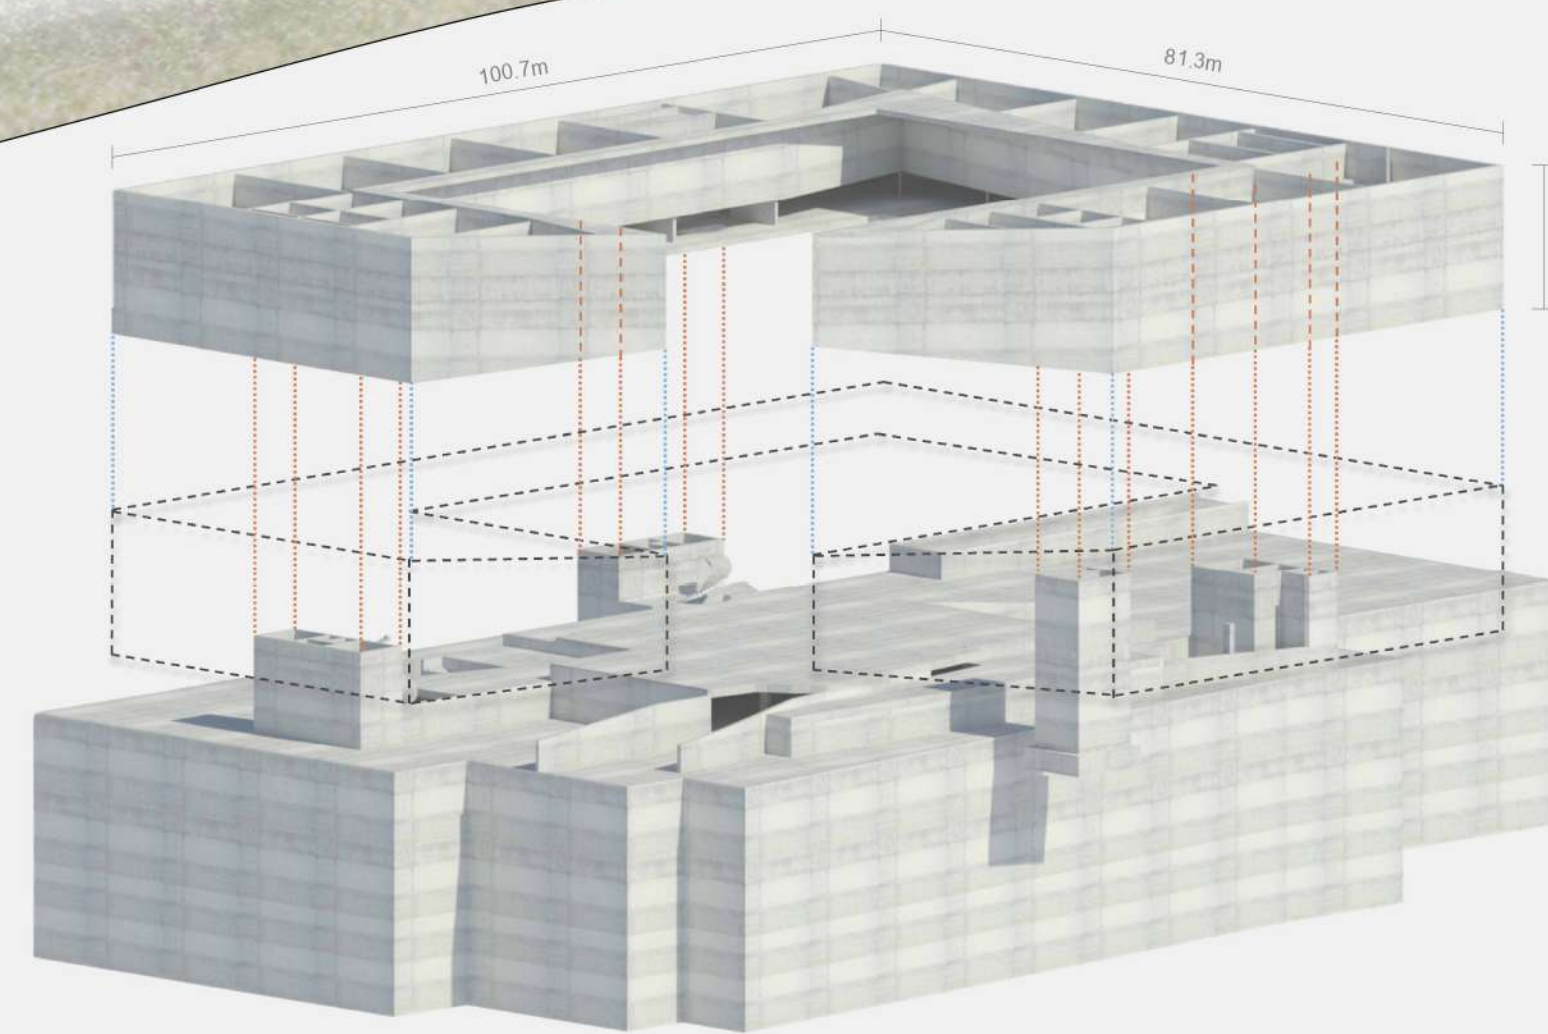

STRUCTURAL SUPPORTS

